





This drawing has been prepared for the purpose of gaining planning permission only and does not purport to be a working or contractual drawing and should not be used for any building or contractual information prepared by others. All dimensions and levels on all drawings must be checked and verified on site before commencement of works.

© VICTORIA HOLLAND ARCHITECTURE LTD 2022

GENERAL NOTES

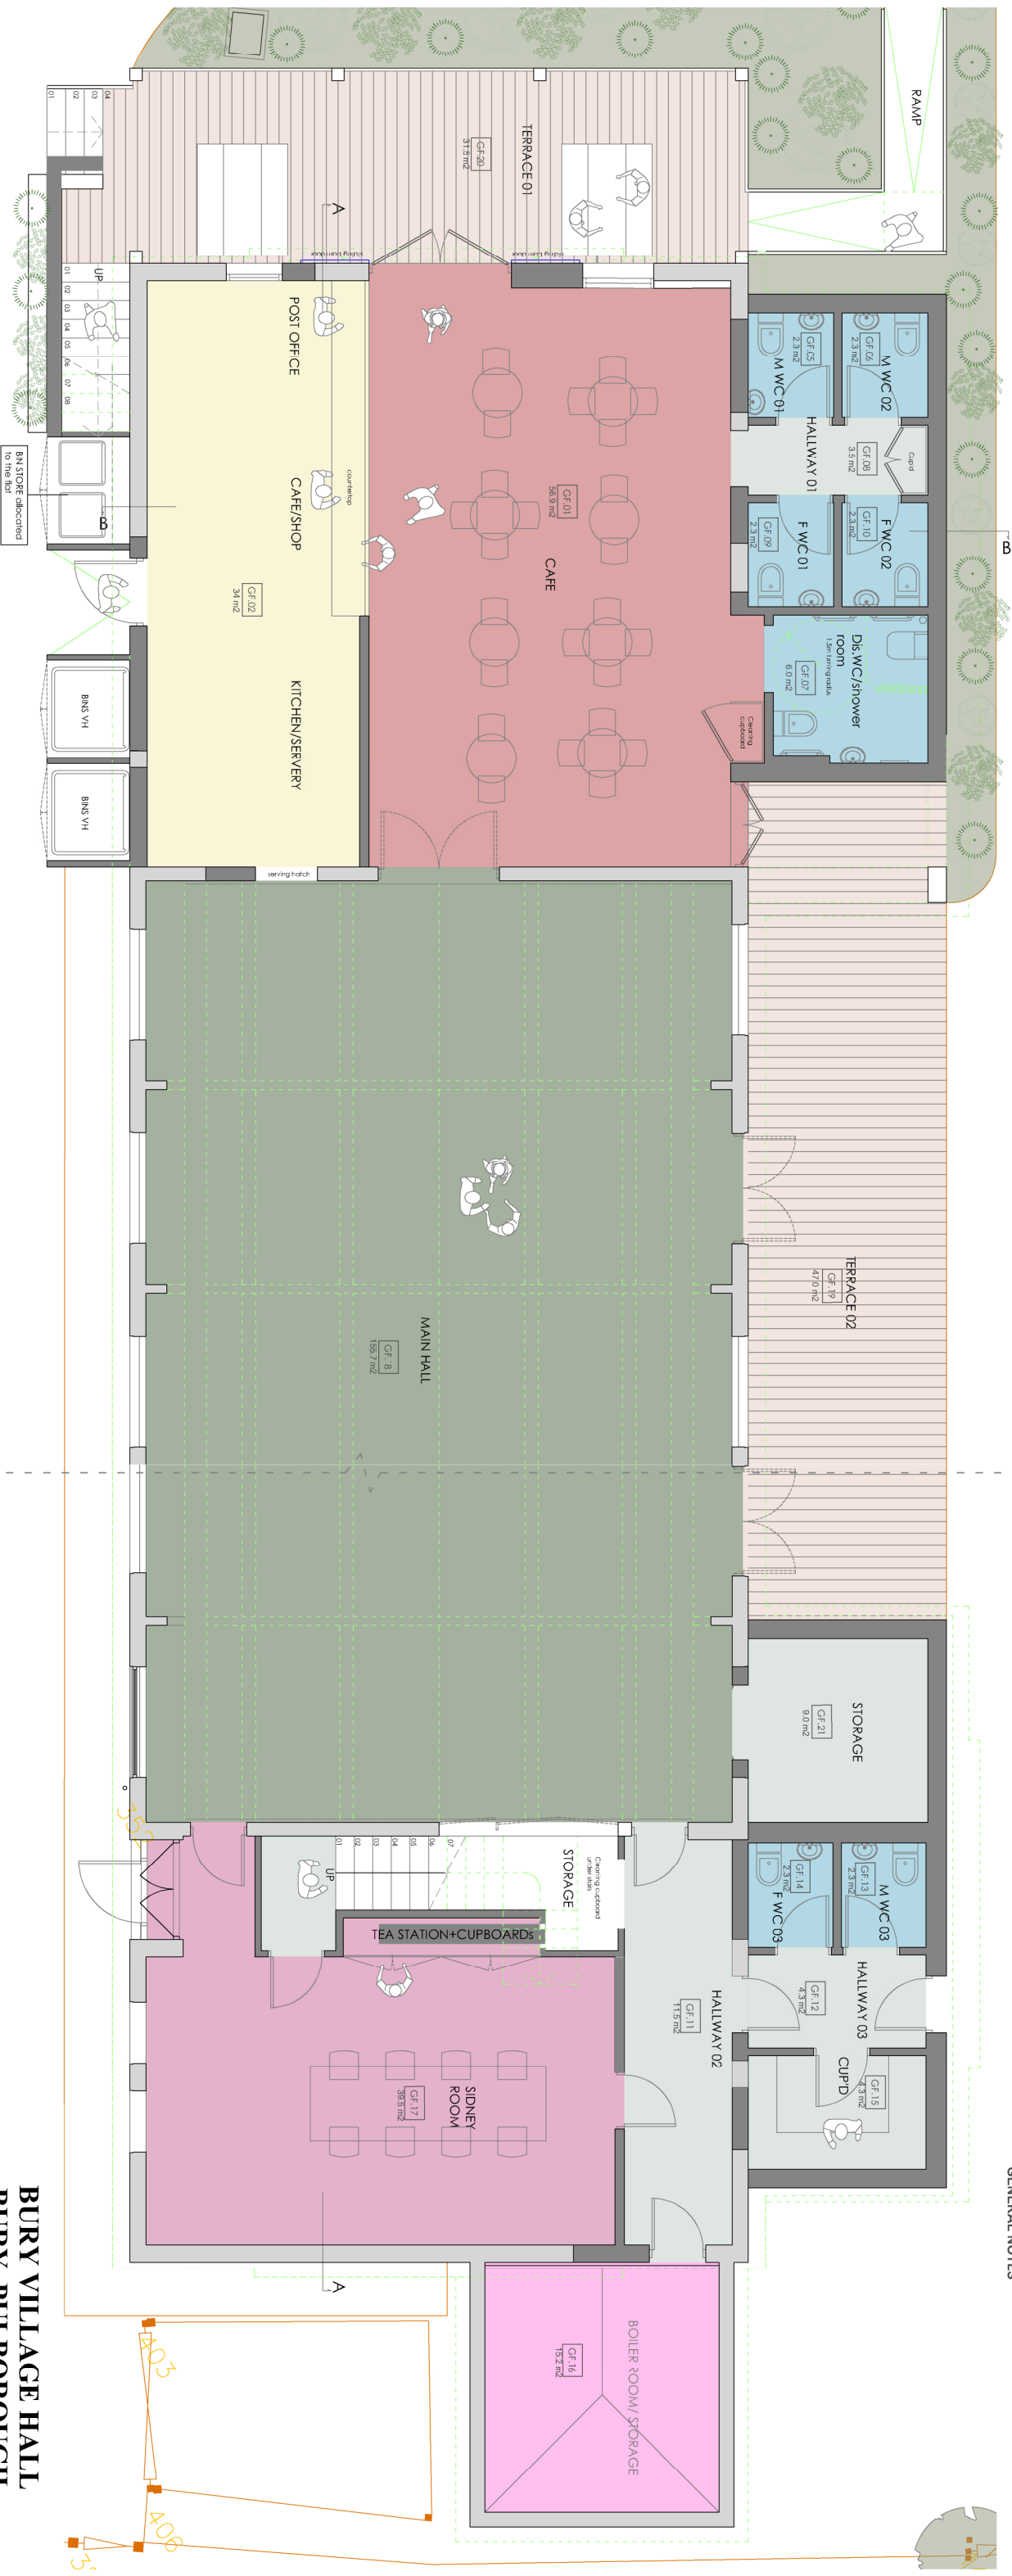

PROPOSED GROUND FLOOR PLAN

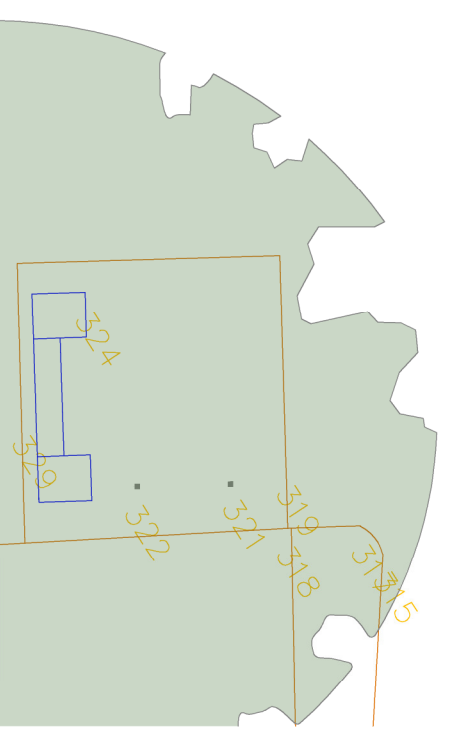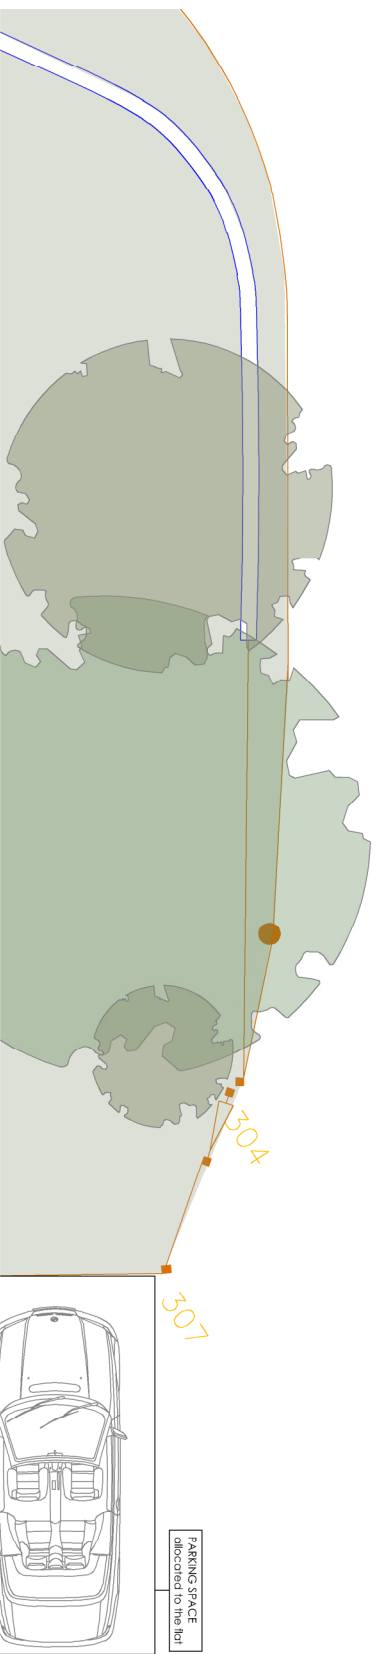 

**BURY VILLAGE HALL
BURY, PULBOROUGH
WEST SUSSEX
RH20 1PA**

PRELIMINARY

PROPOSED GROUND FLOOR PLAN

DATE: FEBRUARY 2023
SCALE: 1:100 @ A3
JOB No. 1129
DRWG No. 110 Rev/A




Victoria Holland RIBA
71 Keppering High Barn - Burpham
Arundel - West Sussex BN18 9RN
Tel 01903 882923

This drawing has been prepared for the purpose of gaining planning permission only and does not purport to be a working or contractual drawing and should not be used for any building or contractual purposes. This drawing has been prepared based on survey drawings and information prepared by others. All dimensions and levels on all drawings must be checked and verified on site before commencement of works.

© VICTORIA HOLLAND ARCHITECTURE LTD 2022

GENERAL NOTES

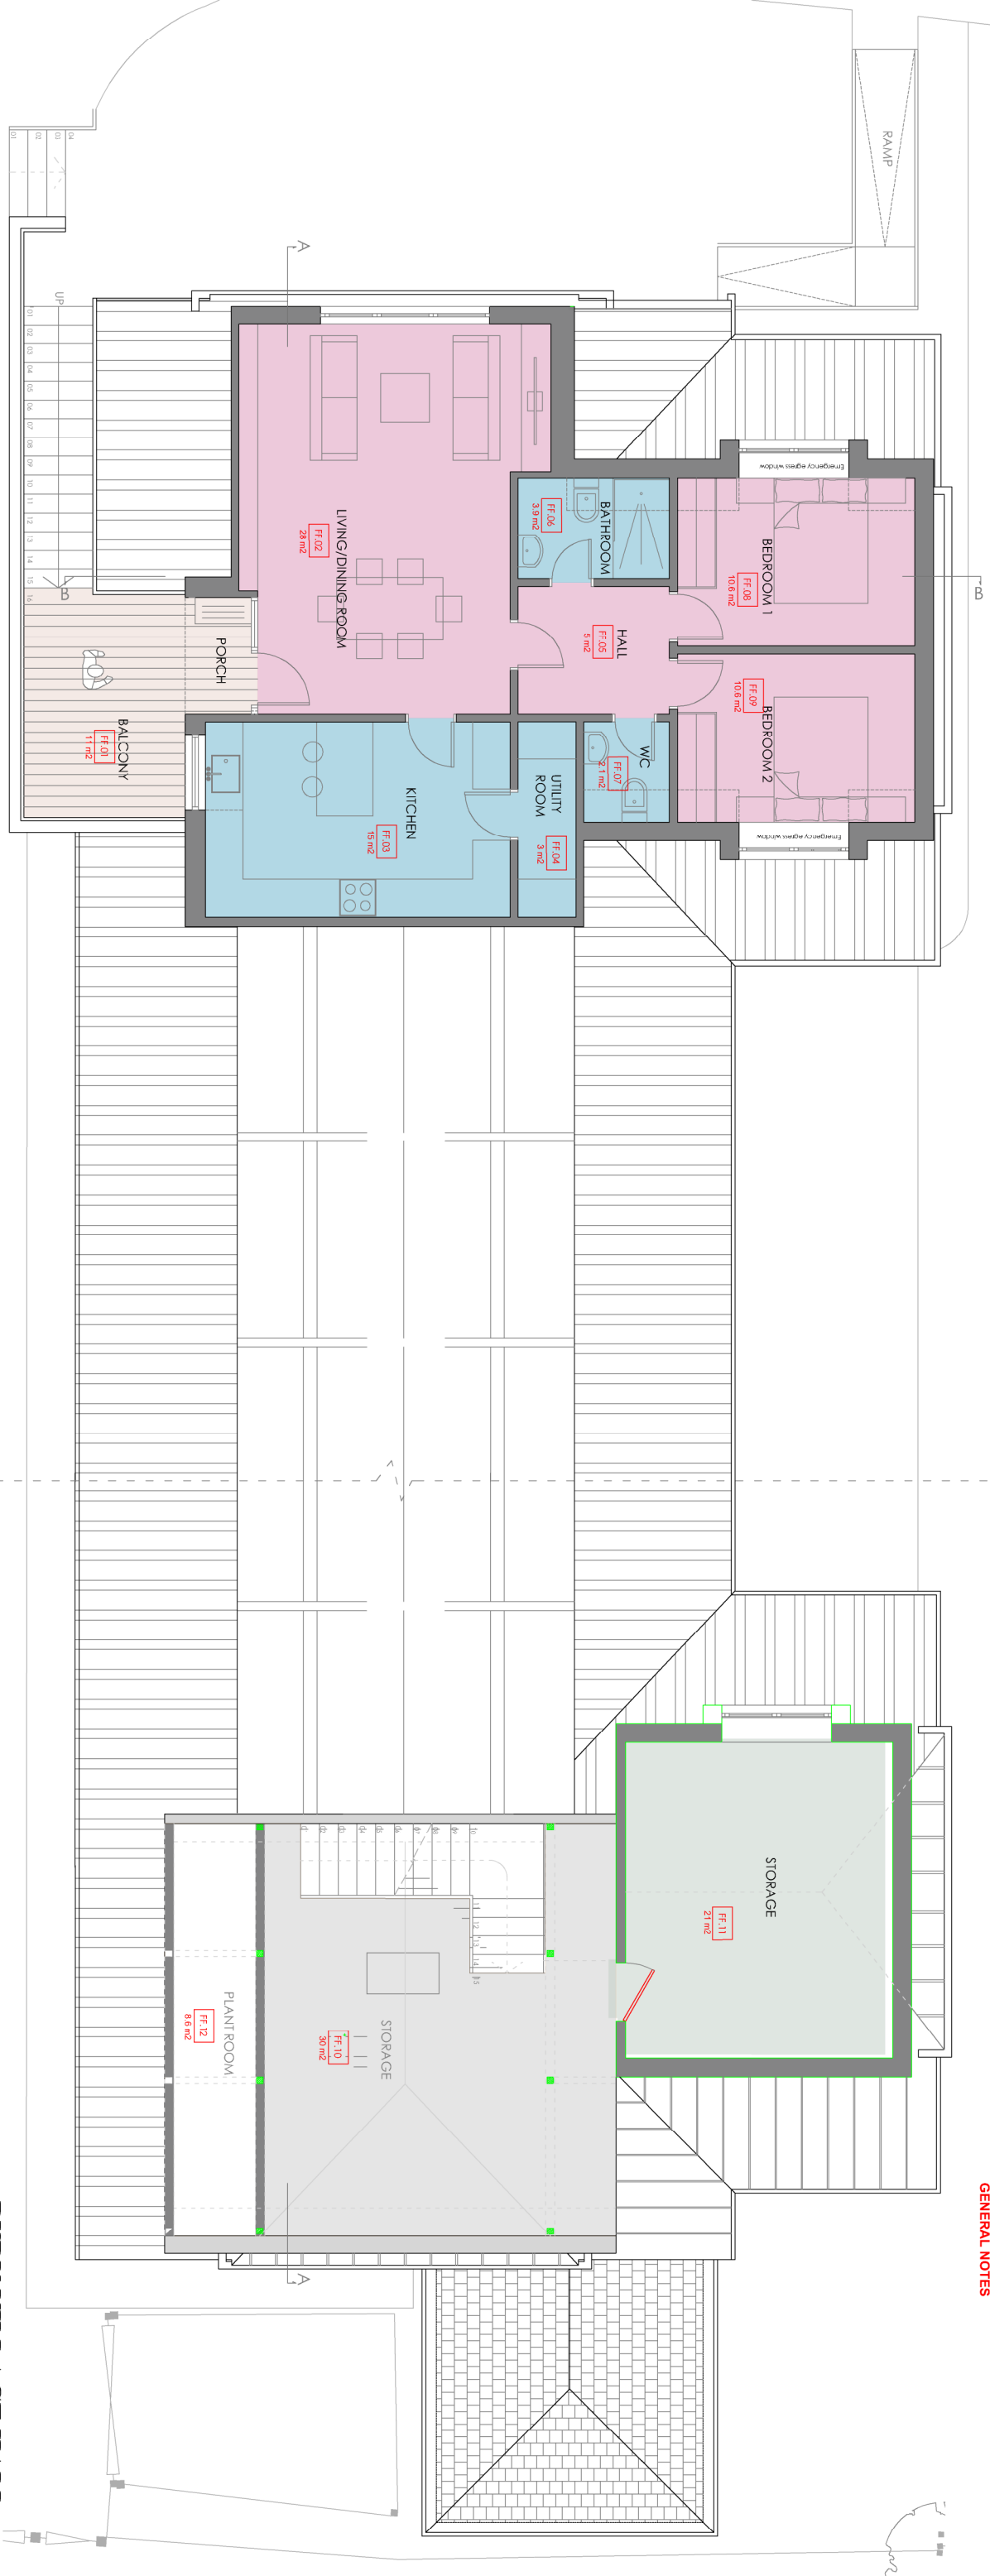




**BURY VILLAGE HALL
BURY, PULBOROUGH
WEST SUSSEX
RH20 1PA**

PRELIMINARY

PROPOSED FIRST FLOOR PLAN
DATE: FEBRUARY 2023
SCALE: 1:100 @ A3
JOB No. 1129
DRWG.No. 111 Rev./A



Victoria Holland RIBA
71 Peppering High Barn · Bignor
Arundel · West Sussex · BN18 9RN
Tel 01903 882923

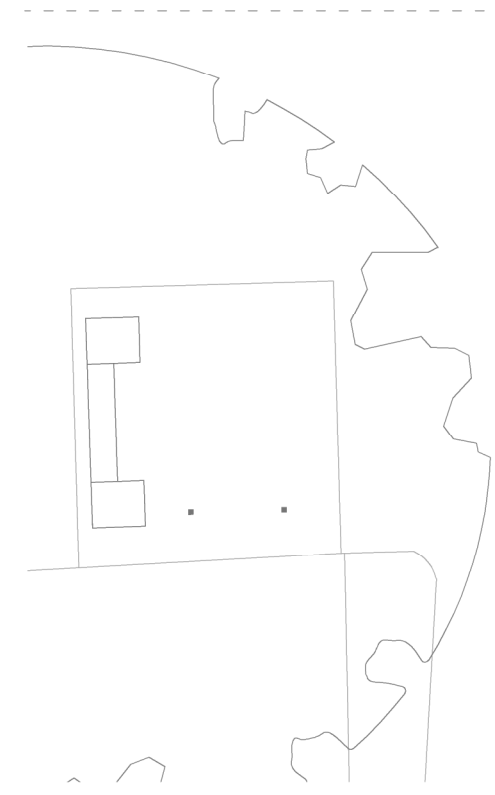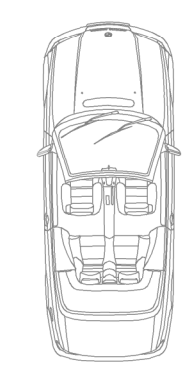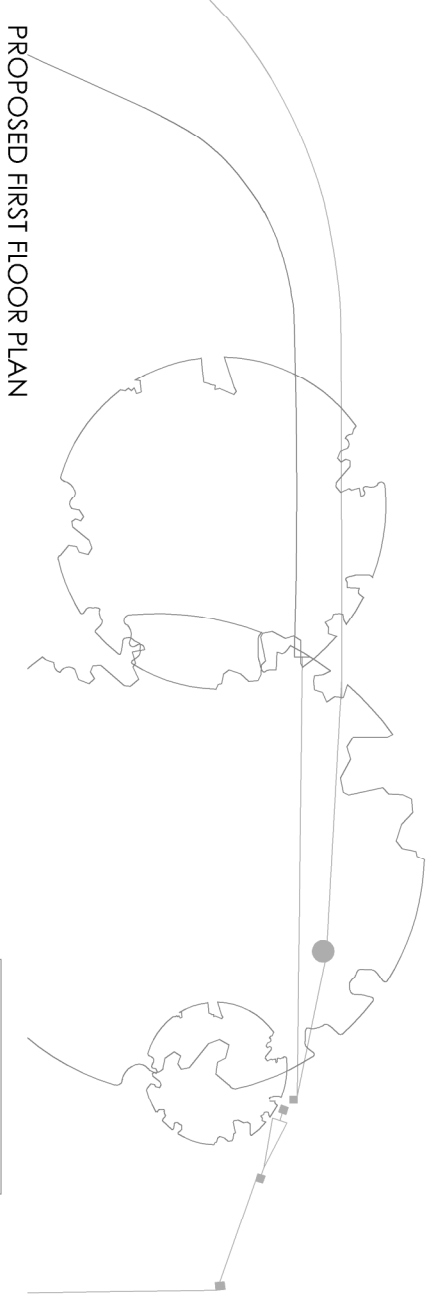

PROPOSED FIRST FLOOR PLAN


SCALE IN METERS: 1:100

This drawing has been prepared for the purpose of gaining planning permission only and does not purport to be a working or contractual drawing and should not be used for any building or contractual purposes.
 This drawing has been prepared based on survey drawings and information prepared by others. All dimensions and levels on all drawings must be checked and verified on site before commencement of works.


© VICTORIA HOLLAND ARCHITECTURE LTD 2022

GENERAL NOTES

04.07.22 First Issue

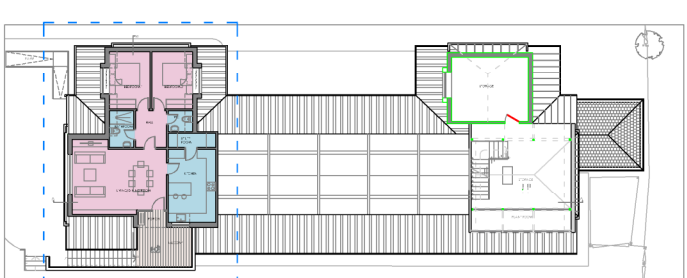

REFERENCE PLAN

 

SCALE IN METERS, 1:500

FLAT G.I.A: 82.7 M2

**BURY VILLAGE HALL
 BURY, PULBOROUGH
 WEST SUSSEX
 RH20 1PA**


PRELIMINARY

PROPOSED FLAT

DATE: FEBRUARY 2023
 SCALE: 1:50 @ A3
 JOB No. 1129
 DRWG.No. 124 Rev./

**VICTORIA
 HOLLAND
 ARCHITECTURE**

Victoria Holland RIBA
 71 Peppering High Barn - Bampton
 Arundel - West Sussex - BN18 9RN
 Tel 01903 882923

 


This drawing has been prepared for the purpose of gaining planning permission only and does not purport to be a working or contractual drawing and should not be used for any building or contractual purpose.
This drawing has been prepared based on survey drawings and information prepared by others. All dimensions and levels on all drawings must be checked and verified on site before commencement of works.

© VICTORIA HOLLAND ARCHITECTURE LTD 2022

GENERAL NOTES

04.07.22 First Issue

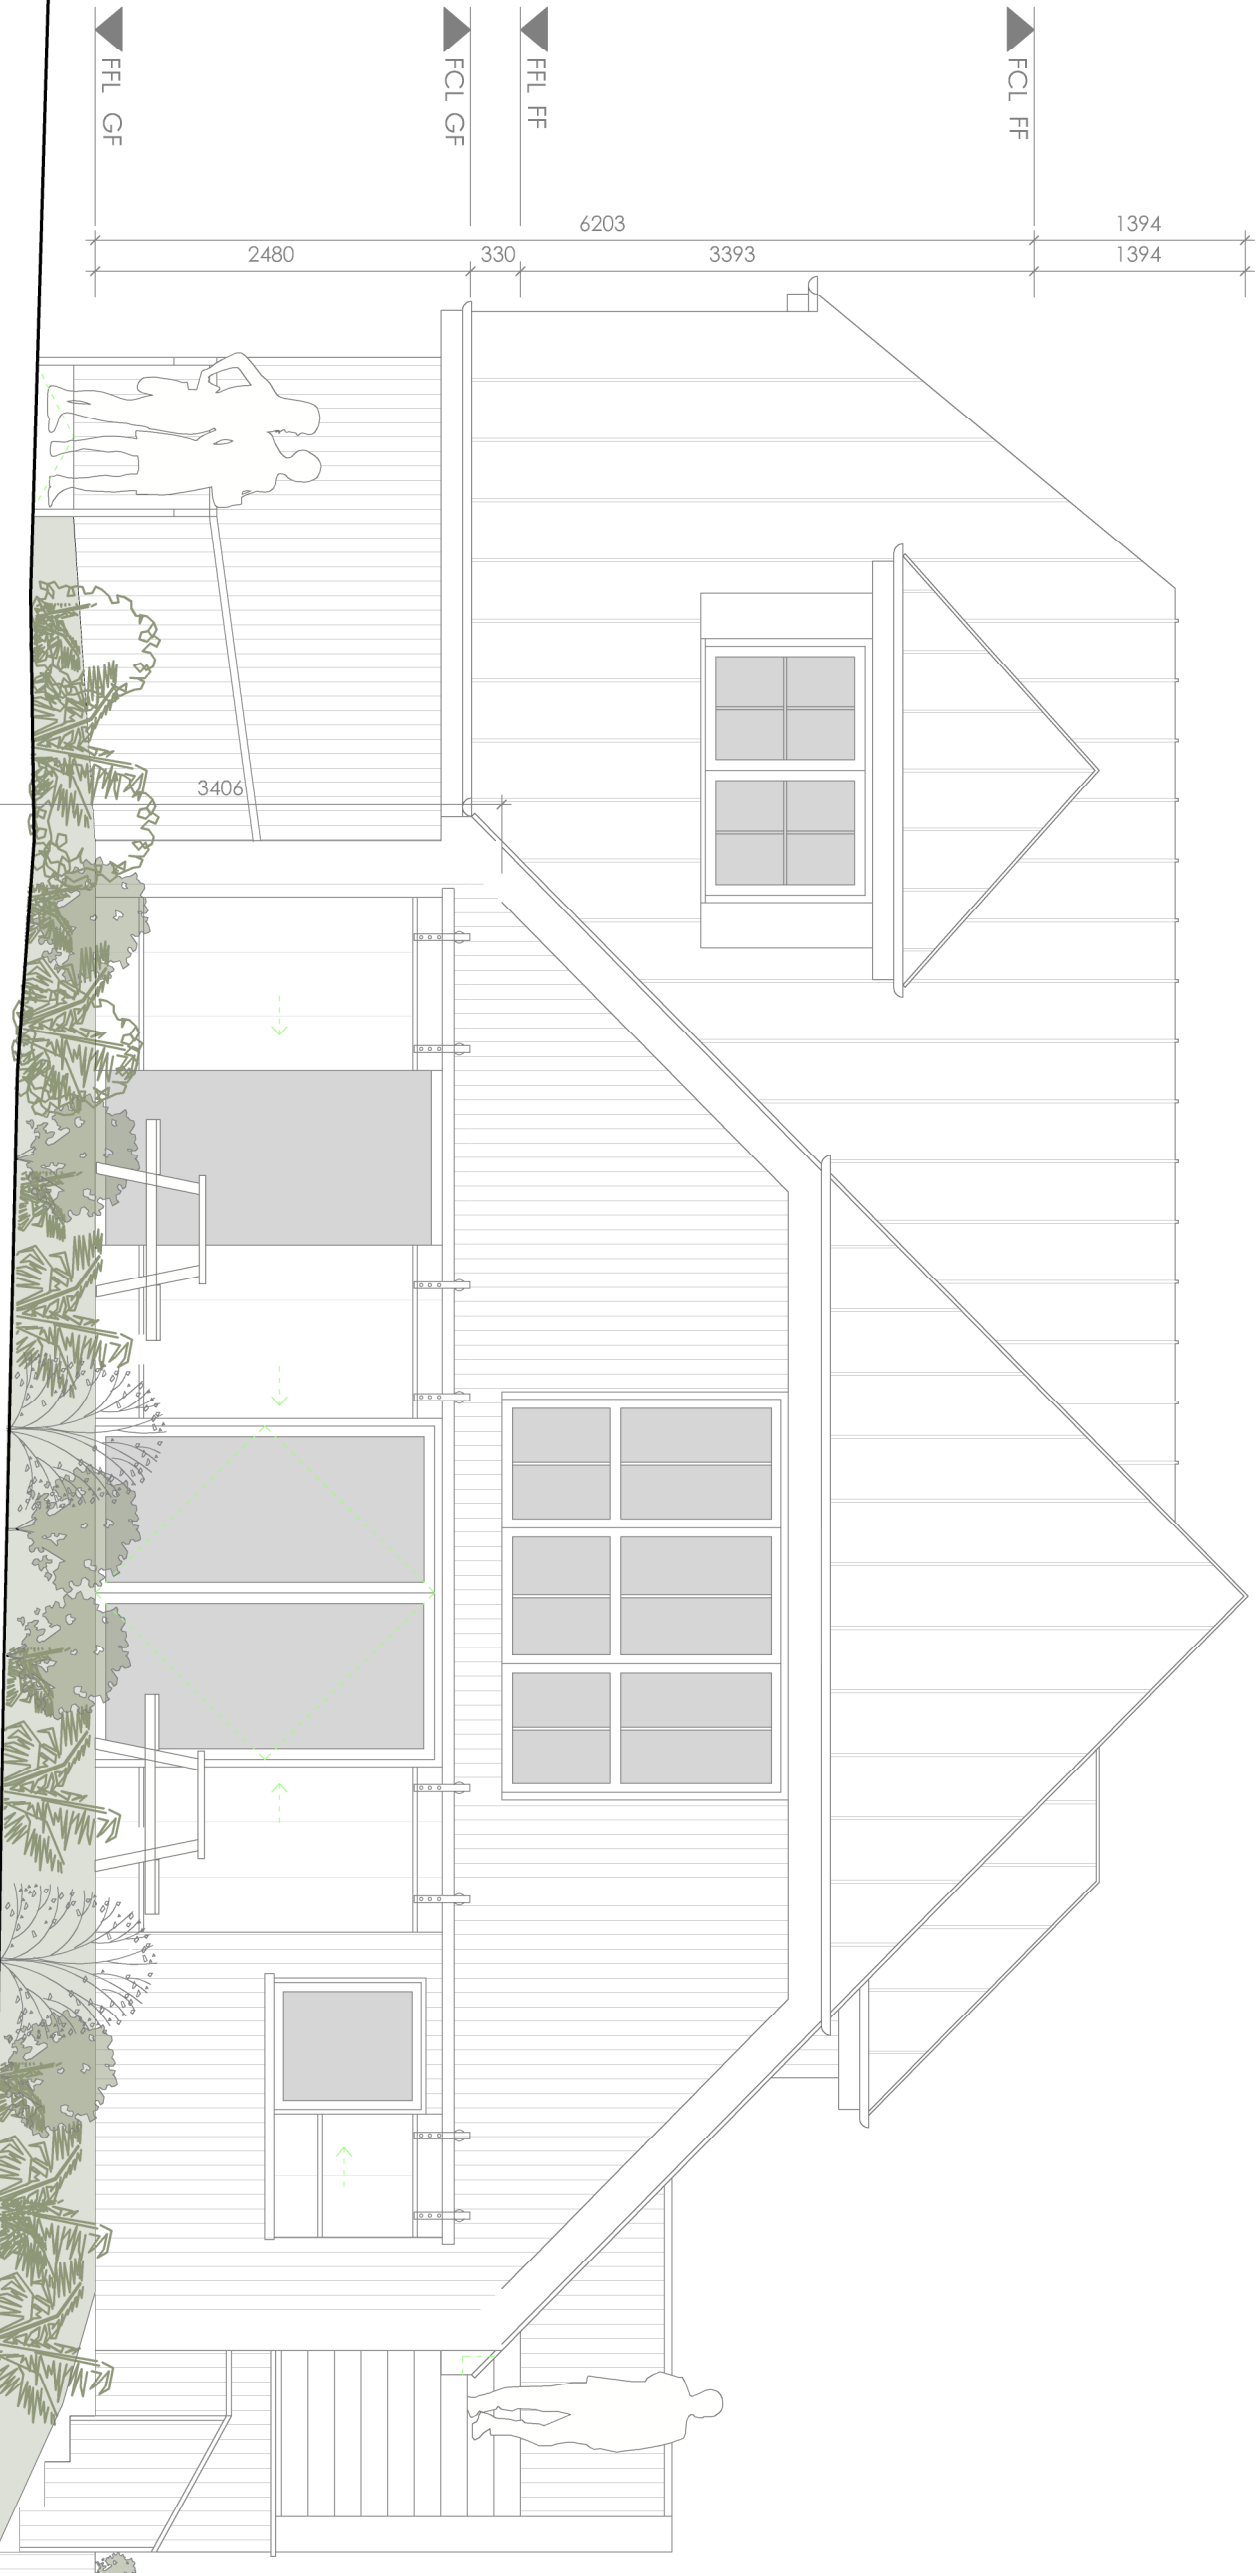

NORTH-WEST ELEVATION
SCALE IN METERS 1:50

3200
PROPOSED EXTENSION

9980
14515
PROPOSED PERGOLA

1335
EXTERNAL STAIRCASE

**BURY VILLAGE HALL
BURY, PULBOROUGH
WEST SUSSEX
RH20 1PA**

PRELIMINARY

PROPOSED NORTH-WEST ELEVATION
DATE: FEBRUARY 2023
SCALE: 1:50 @ A3
JOB No. 1129
DRWG No. 130 Rev/A




Victoria Holland RIBA
71 Peppering High Barn - Burpham
Arundel - West Sussex BN18 9RN
Tel 01903 883923

This drawing has been prepared for the purpose of gaining planning permission only and does not purport to be a working or contractual drawing and should not be used for any building or contractual purpose.
This drawing has been prepared based on survey drawings and information prepared by others. All dimensions and levels on all drawings must be checked and verified on site before commencement of works.


© VICTORIA HOLLAND ARCHITECTURE LTD 2022

GENERAL NOTES

04.07.22 First Issue

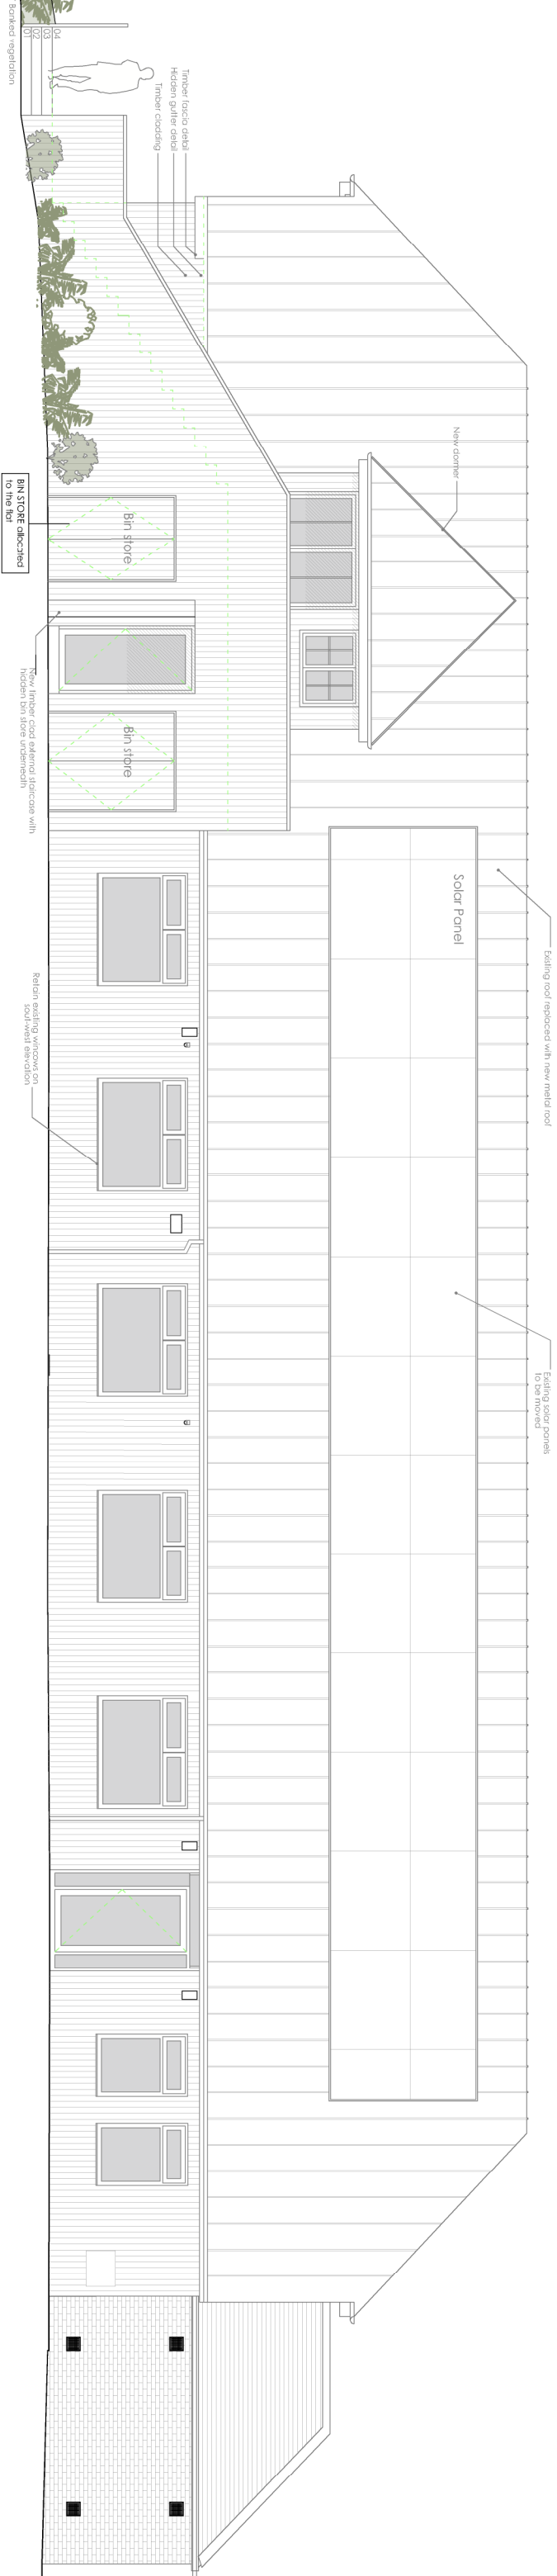

SOUTH-WEST ELEVATION

 

**BURY VILLAGE HALL
BURY, PULBOROUGH
WEST SUSSEX
RH20 1PA**

PRELIMINARY

PROPOSED SOUTH-WEST ELEVATION

DATE: FEBRUARY 2023
SCALE: 1:100 @ A3
JOB No. 1129
DRWG No. 131 Rev/A



Victoria Holland RIBA
71 Peppering High Barn - Burpham
Arundel - West Sussex BN18 9RN
Tel 01903 883923

This drawing has been prepared for the purpose of gaining planning permission only and does not purport to be a working or contractual drawing and should not be used for any building or contractual purpose.
This drawing has been prepared based on survey drawings and information prepared by others. All dimensions and levels on all drawings must be checked and verified on site before commencement of works.

© VICTORIA HOLLAND ARCHITECTURE LTD 2022

GENERAL NOTES

04.07.22 First Issue



**BURY VILLAGE HALL
BURY, PULBOROUGH
WEST SUSSEX
RH20 1PA**

PRELIMINARY

PROPOSED NORTH-EAST ELEVATION
DATE: FEBRUARY 2023
SCALE: 1:50 @ A3
JOB No. 1129
DRWG No. 132 Rev/A



Victoria Holland RIBA
71 Peppering High Barn - Burpham
Arundel - West Sussex BN18 9RN
Tel 01903 883923