


This drawing has been prepared for the purpose of gaining planning permission only and does not purport to be a working or contractual drawing and should not be used for any building or contractual purpose. This drawing has been prepared based on survey drawings and information prepared by others. All dimensions and levels on all drawings must be checked and verified on site before construction of works.

© VICTORIA HOLLAND ARCHITECTURE LTD 2024

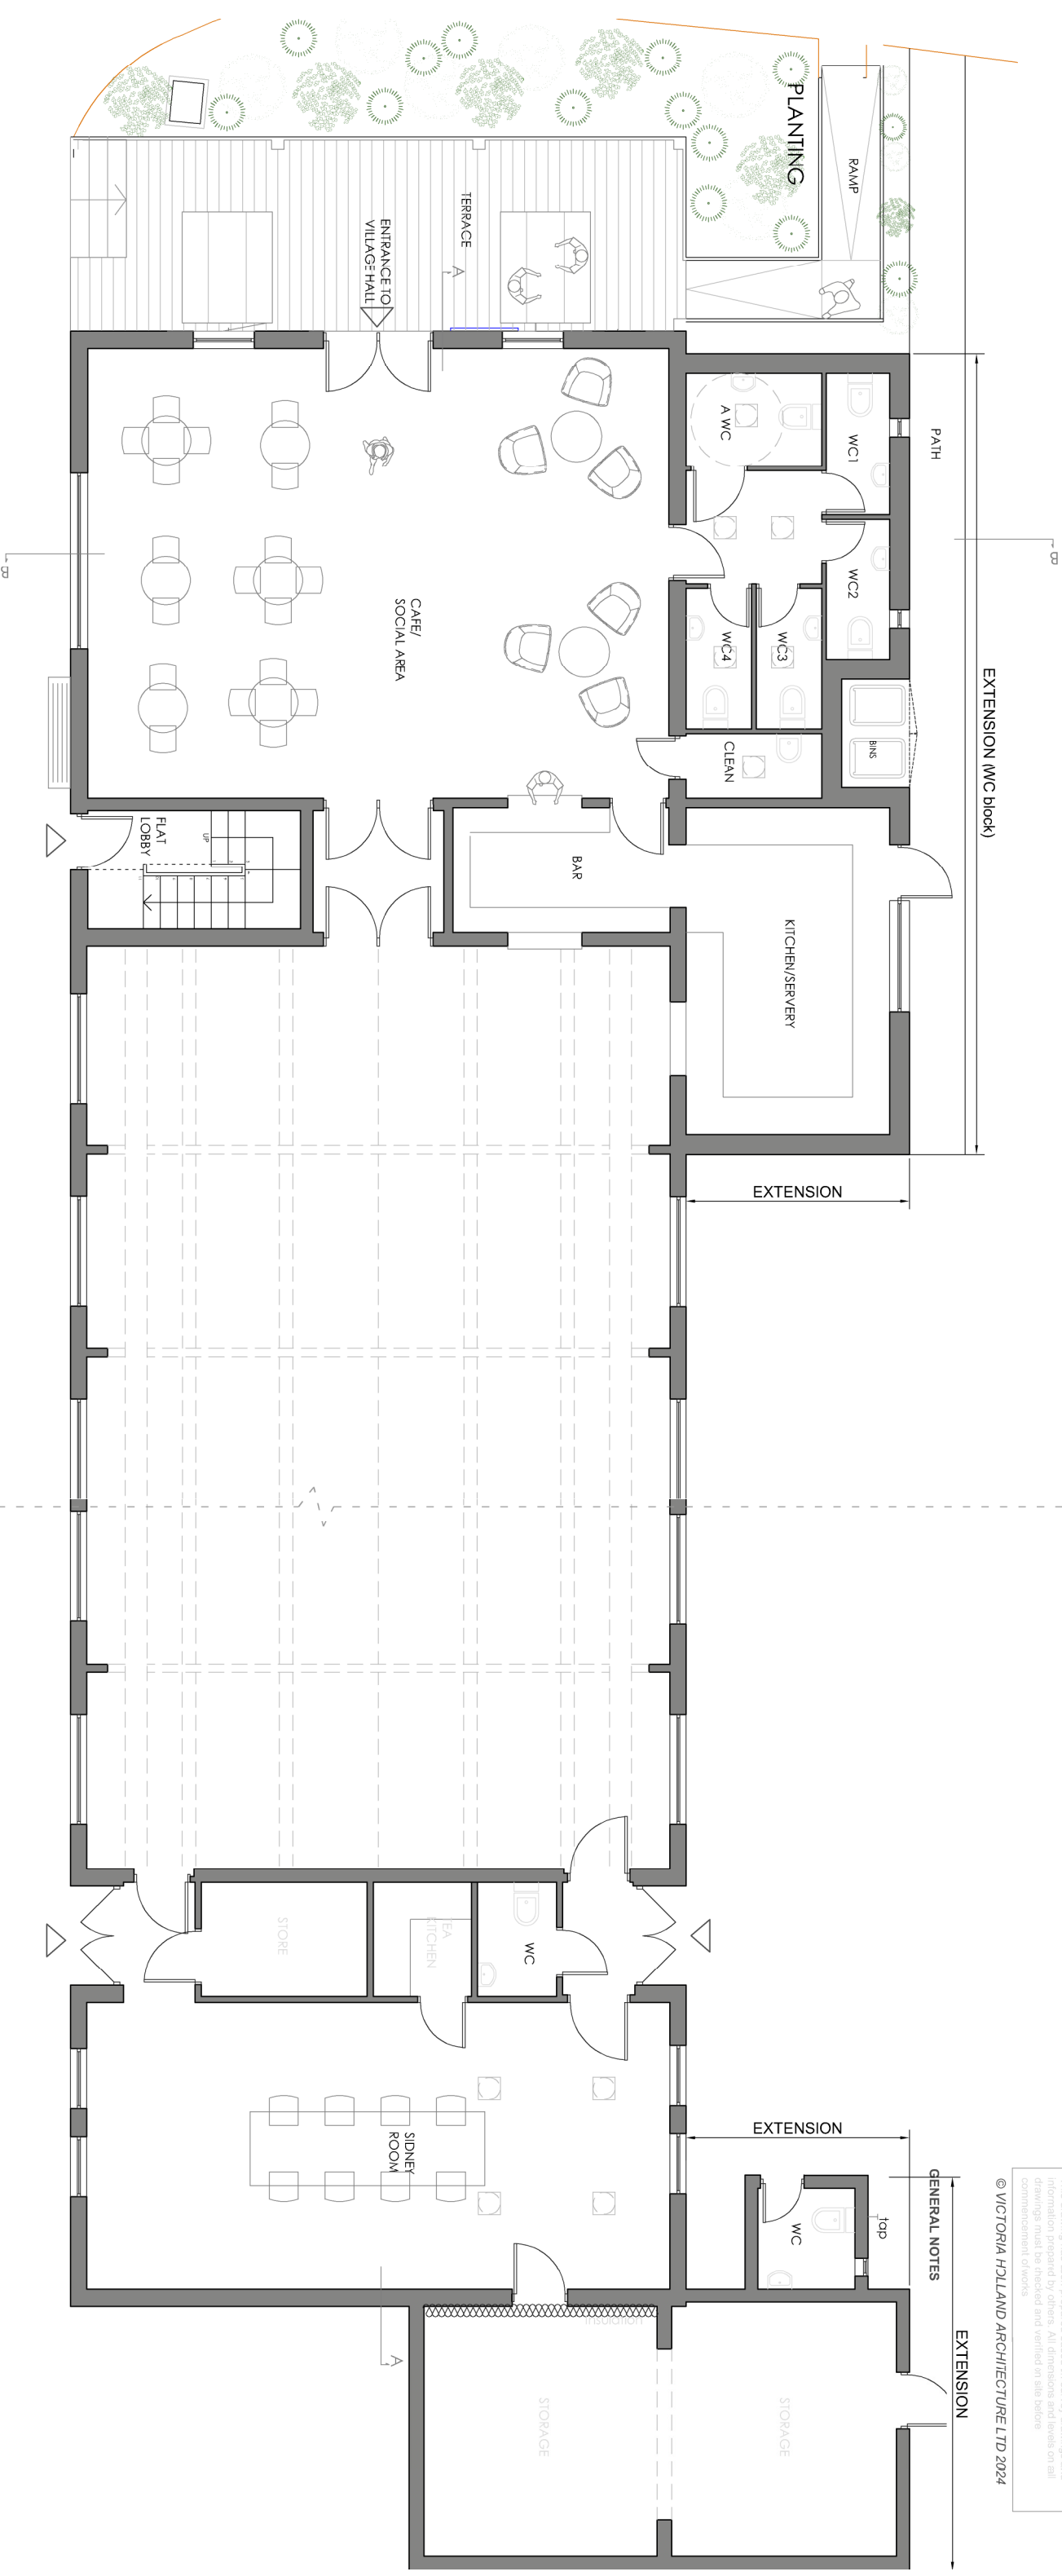


GENERAL NOTES
EXTENSION

BURY VILLAGE HALL
BURY, PULBOROUGH
WEST SUSSEX
RH20 1PA

PLANNING

PROPOSED GROUND FLOOR PLAN
DATE: JULY 2024
SCALE: 1:100 @ A3
JOB No. 1129
DRWG No. 110 Rev/IIA

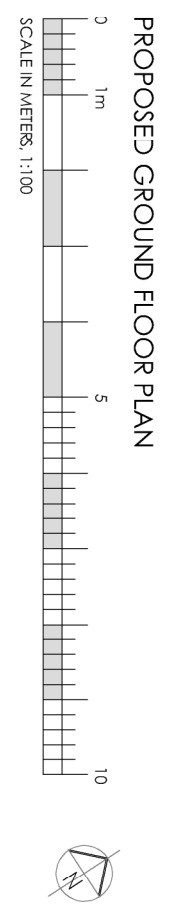

Victoria Holland RIBA
50 Malttravers Street Arundel
West Sussex · BN18 9BQ
Tel 01903 882923