


This drawing has been prepared for the purpose of gaining planning permission only and does not purport to be a working or contractual drawing and should not be used for any building or construction. This drawing has been prepared based on survey drawings and information prepared by others. All dimensions and levels on all drawings must be checked and verified in situ before commencement of works.

© VICTORIA HOLLAND ARCHITECTURE LTD 2024

GENERAL NOTES

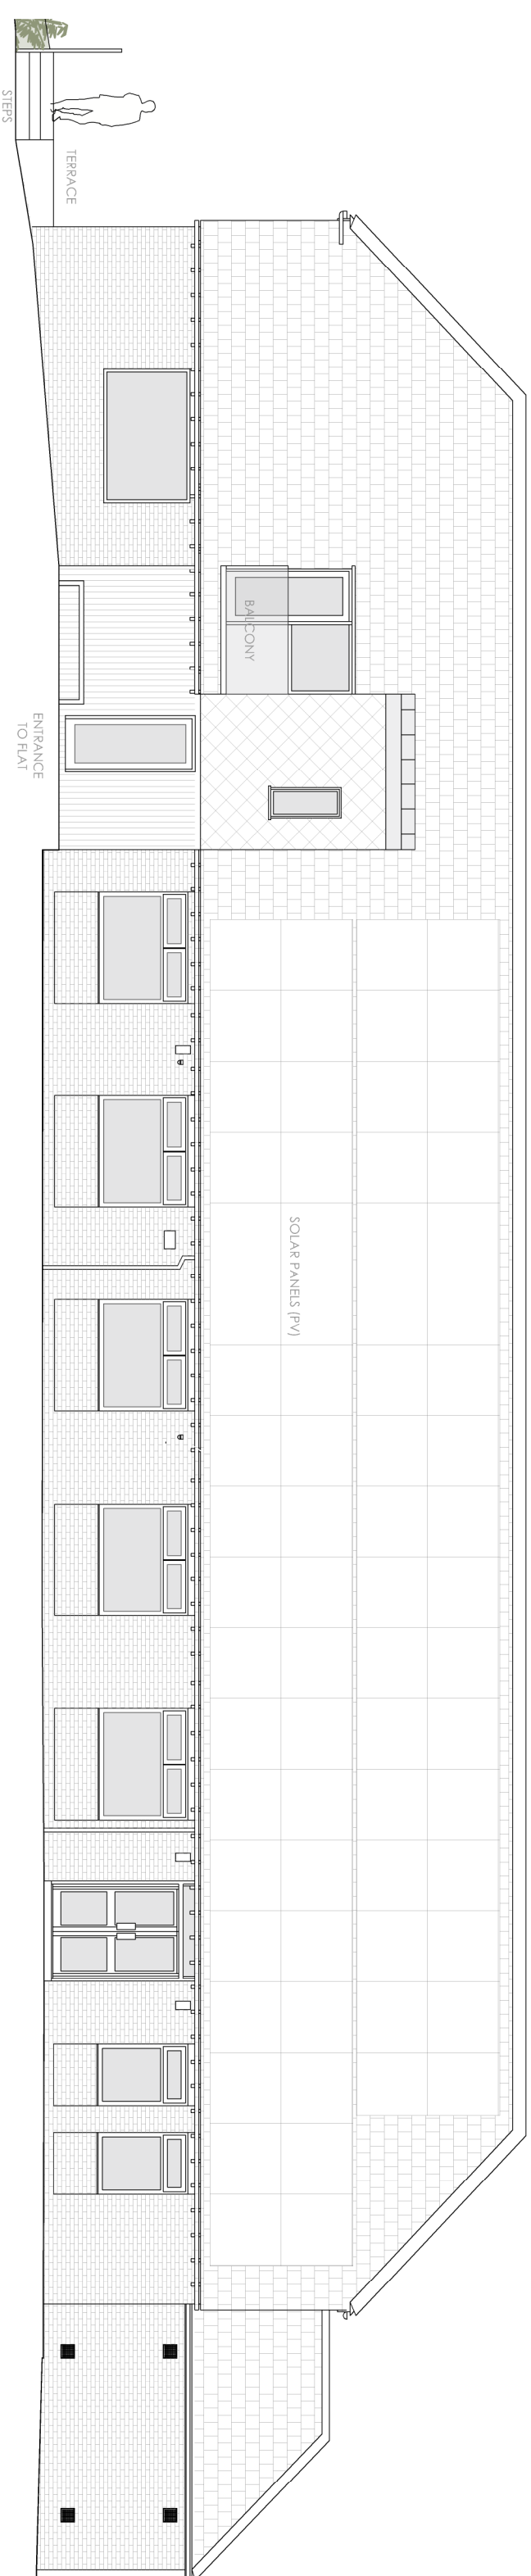


SOUTH-WEST ELEVATION

**BURY VILLAGE HALL
BURY, PULBOROUGH
WEST SUSSEX
RH20 1PA**

PLANNING

PROPOSED SOUTH-WEST ELEVATION

DATE: JULY 2024
SCALE: 1:100 @ A3
JOB No. 1129
DRWG No. 131 Rev/IIA

 

Victoria Holland RIBA
50 Maltreves Street Arundel
West Sussex - BN18 9BQ
Tel 01903 882923