
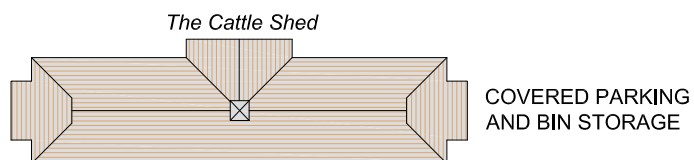
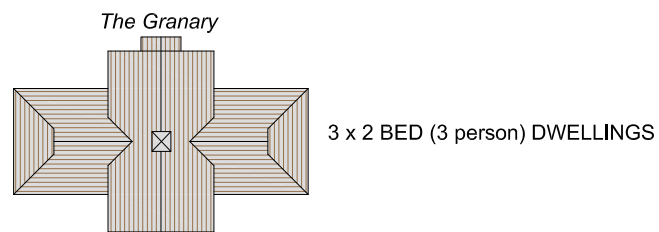
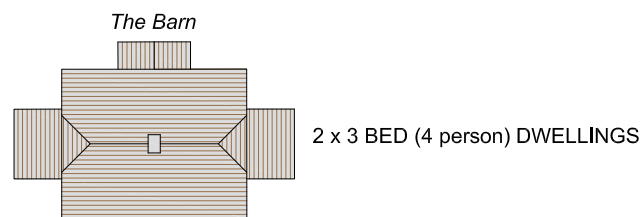


EXISTING SITE PLAN

0m 5m 10m 25m 50m
Scale 1:1000

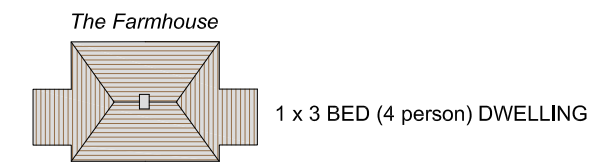

FEASIBILITY SITE PLAN

0m 5m 12.5m 25m
Scale 1:500



Commercial Property Associates Ltd
The Stables, Kesters Barn, Bury,
West Sussex, RH20 1PA
Tel: 01798 831250 Fax: 01798 389487

client: A ALDRIDGE
project title: LAND AT THE TWITTEN, BURY
PROPOSED RESIDENTIAL DEVELOPMENT
drawing title: EXISTING AND FEASIBILITY SITE PLANS

drawn by: MSA date: JUN 22 scale: 1:500 / 1:1000 @ A3

issue status: design BofQ construction record

drawing number: **20386 / FE100** revision: **2**

This drawing may not be used or reproduced without written consent. Copyright reserved
No dimensions to be scaled from this drawing except for Planning purposes.