



Dear Councillors

You are duly summoned to an extraordinary meeting of Bury Parish Council on Wednesday 24th August 2022 at Bury Village Hall commencing at 6:00pm

Members of the public are welcome to join this meeting and speak for a maximum of five minutes about an item on the agenda during the Public Session at the discretion of the Chair.

Mike Simpson

Clerk to the Council
18th August 2022

AGENDA

- 1. Attendance and Apologies for Absence**
To accept any apologies.
- 2. To Receive Declarations of Interest, Notification of Changes to Members' Interests and consider any requests for a dispensation.**
- 3. Approval of the Minutes of the Council Meeting of the Annual Parish Council held on 1st August 2022**
To review and approve.
- 4. Public Session (Members of the Public may speak for up to five minutes at the discretion of the Chair)**
To note any comments.
- 5. Planning Applications**
SDNP/22/03675/HOUS & SDNP/22/03676/LIS: Saddlers Church Lane Bury West Sussex RH20 1PB
Proposal: Erection of single-storey extension to the south-east corner of Saddlers and minor internal alterations. Replacement of fenestration to modern parts of the house. Demolition of the existing garage and erection of a new oak framed garage.

SDNP/22/03440/TCA: Martins The Street Bury West Sussex RH20 1PA Proposal: Notification of intention to fell 1no. Purple Prunus Tree (T1), 1no. Plum tree (T2), 1no. Sycamore tree (T3), 1no. Maple tree (T4), 1no. Elder tree (T8) and 1 no. Bramble Bush tree (T9). Reduce height (all round) by 2m on 1no. Malus tree (T5), 1no. Hornbeam tree (T6) and 1no. Holly tree (T7).

SDNP/22/03390/LIS: Flints Orchard West Burton Road West Burton West Sussex RH20 1HD Proposal:
Proposed new access and parking area.

6. Fingerpost Road Signs

To approve a payment to Primavera for £1,877.10 for the refurbishment of fingerpost road signs

7. Village Hall Refurbishment

To consider approving the architect's drawings for the refurbishment of the village hall

Invoice To: Bury Parish Council
Bury
West Sussex

Invoice 830

Date 08/08/2022

Reference Richard Champness/BPC Clerk/Chris Daykin

Quantity	Item	Description	Total
1	385 letters and numerals for village signs	367 letters & 18 numerals @£4.05 each	£1559.25

Please make payment by BACS to:
Primavera Landcare ltd s/c 40-43-51 a/c 01297414
Please quote invoice number as reference.
Thank you for your valued custom.
Terms, 14 days please.


Subtotal:	£1559.25
Travel:	
Fuel:	
VAT @20%:	£311.85
Balance Due:	£1877.10

This drawing has been prepared for the purpose of gaining planning permission only and does not purport to be a working or contractual drawing and should not be used for any building or contractual purposes.
This drawing has been prepared based on survey drawings and information prepared by others. All dimensions and levels on all drawings must be checked and verified on site before commencement of works

© VICTORIA HOLLAND ARCHITECTURE LTD 2022

GENERAL NOTES

04.07.22 First Issue

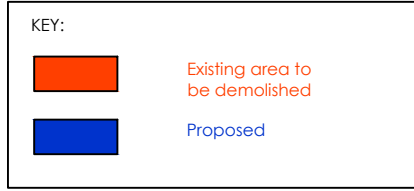

Crown copyright 2022. Supplied by copla ltd trading as UKPlanningMaps.com a licensed Ordnance Survey partner (100054135).

**BURY VILLAGE HALL
BURY, PULBOROUGH
WEST SUSSEX
RH20 1PA**


PRELIMINARY

PROPOSED BLOCK PLAN

DATE: APRIL 2022
SCALE: 1:1250, 1:500 @ A3
JOB No. 1129
DRWG No. 101 Rev./



Victoria Holland RIBA
71 Peppering High Barn · Burpham
Arundel · West Sussex · BN18 9RN
Tel 01903 882923

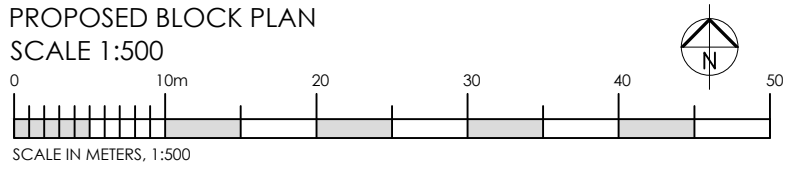


This drawing has been prepared for the purpose of gaining planning permission only and does not purport to be a working or contractual drawing and should not be used for any building or contractual purposes.
 This drawing has been prepared based on survey drawings and information prepared by others. All dimensions and levels on all drawings must be checked and verified on site before commencement of works

© VICTORIA HOLLAND ARCHITECTURE LTD 2022

GENERAL NOTES

04.07.22 First Issue

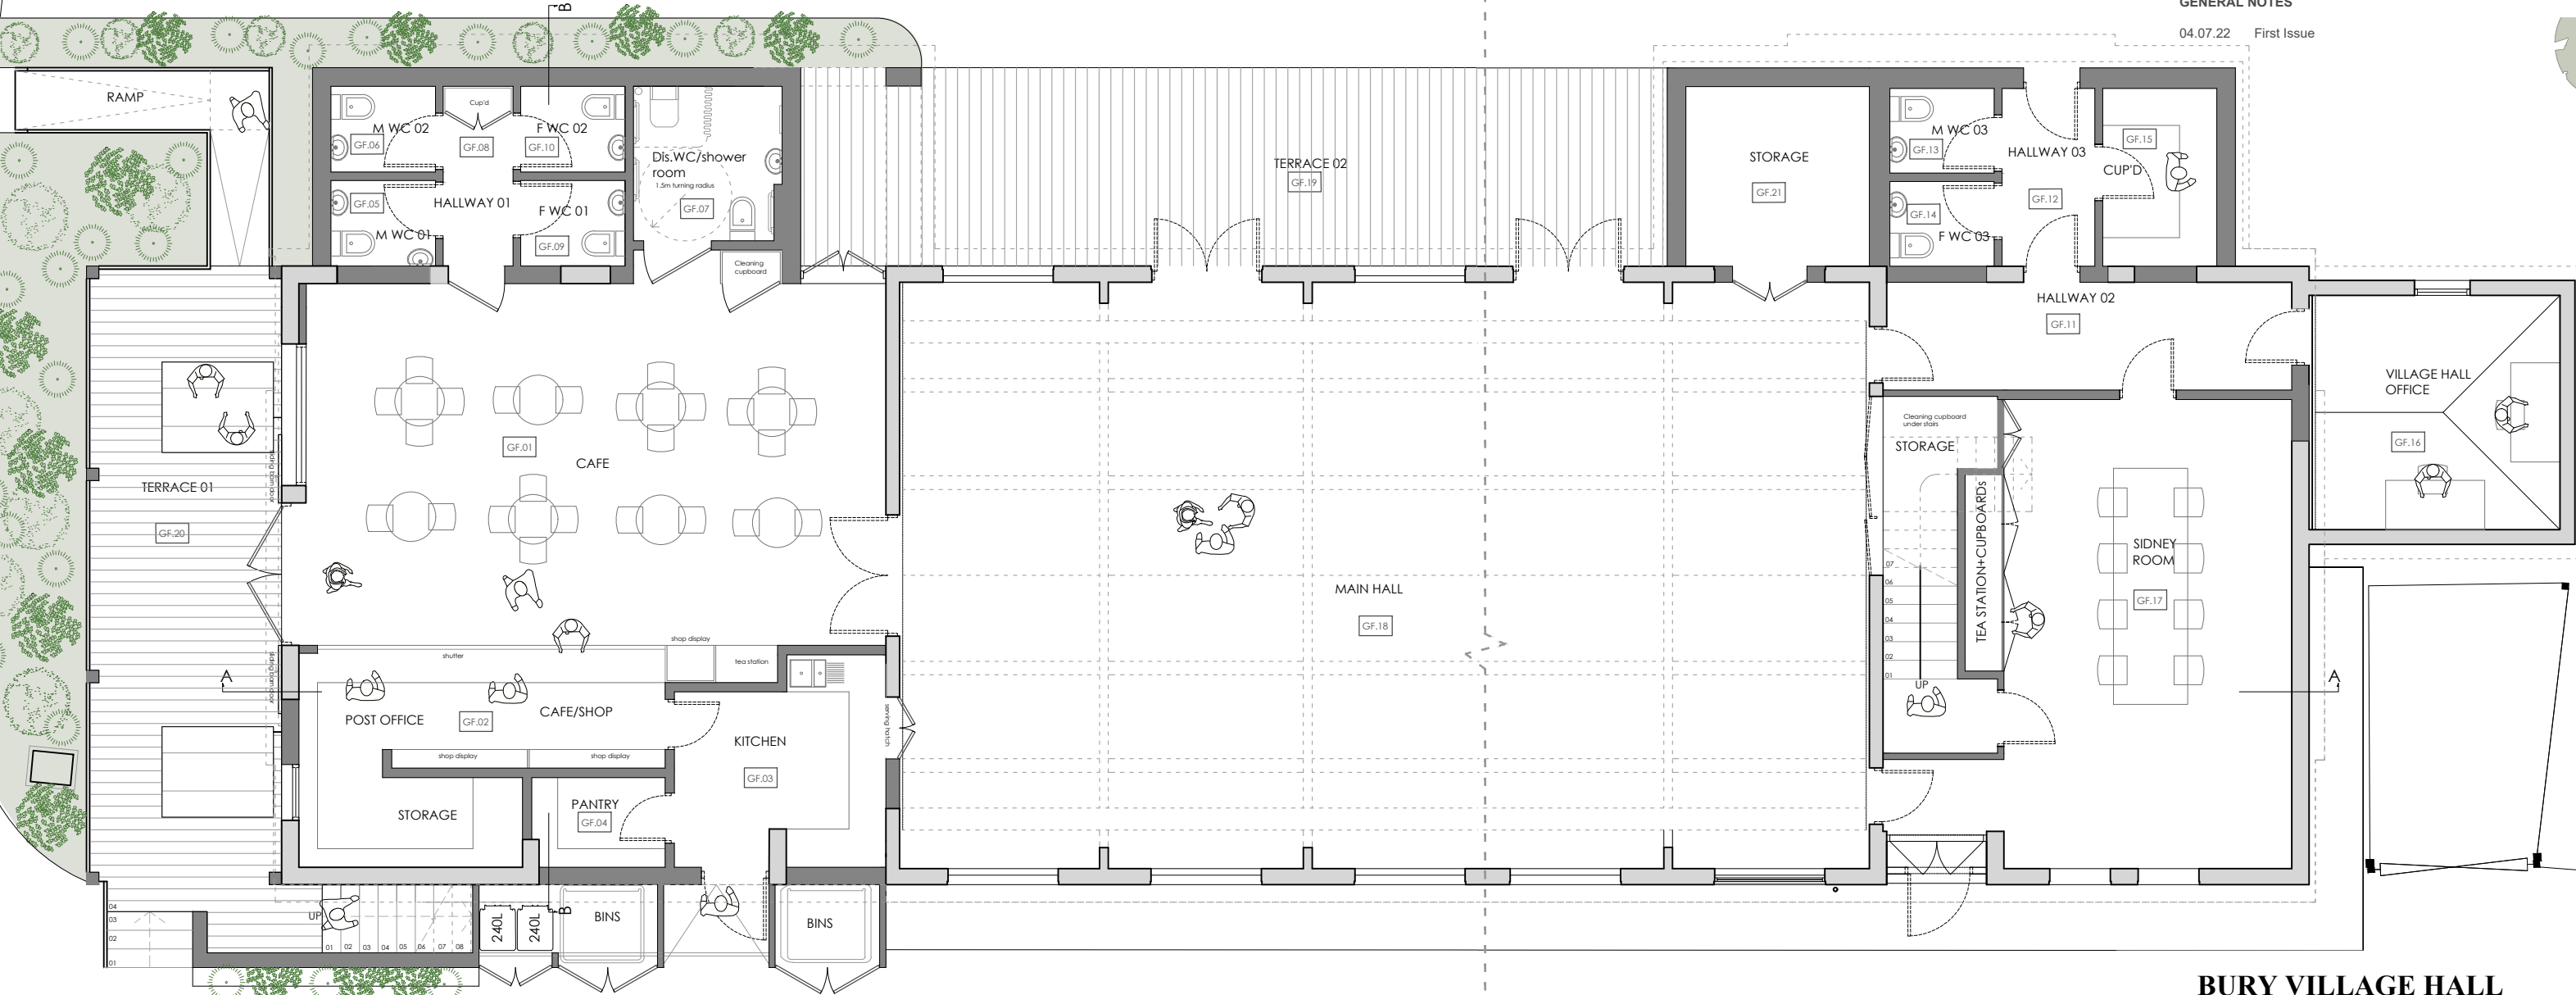

**BURY VILLAGE HALL
 BURY, PULBOROUGH
 WEST SUSSEX
 RH20 1PA**


PRELIMINARY

PROPOSED GROUND FLOOR PLAN



DATE: APRIL 2022
 SCALE: 1:100 @ A3
 JOB No. 1129
 DRWG No. 110 Rev./



Victoria Holland RIBA
 71 Peppering High Barn · Burpham
 Arundel · West Sussex · BN18 9RN
 Tel 01903 882923

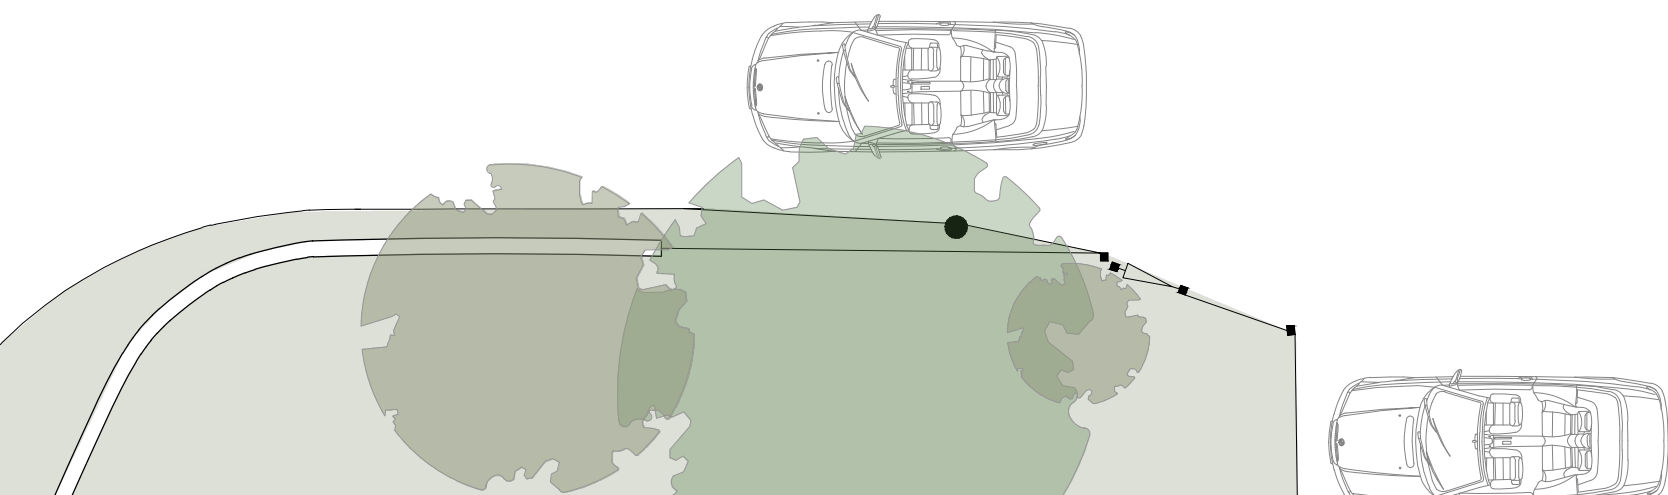

PROPOSED GROUND FLOOR PLAN

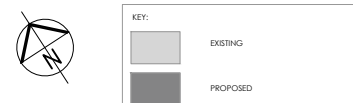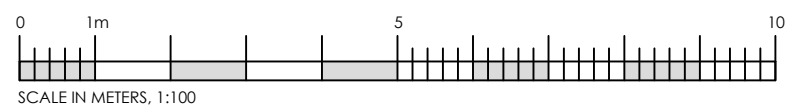


This drawing has been prepared for the purpose of gaining planning permission only and does not purport to be a working or contractual drawing and should not be used for any building or contractual purposes.
 This drawing has been prepared based on survey drawings and information prepared by others. All dimensions and levels on all drawings must be checked and verified on site before commencement of works

© VICTORIA HOLLAND ARCHITECTURE LTD 2022

GENERAL NOTES

04.07.22 First Issue

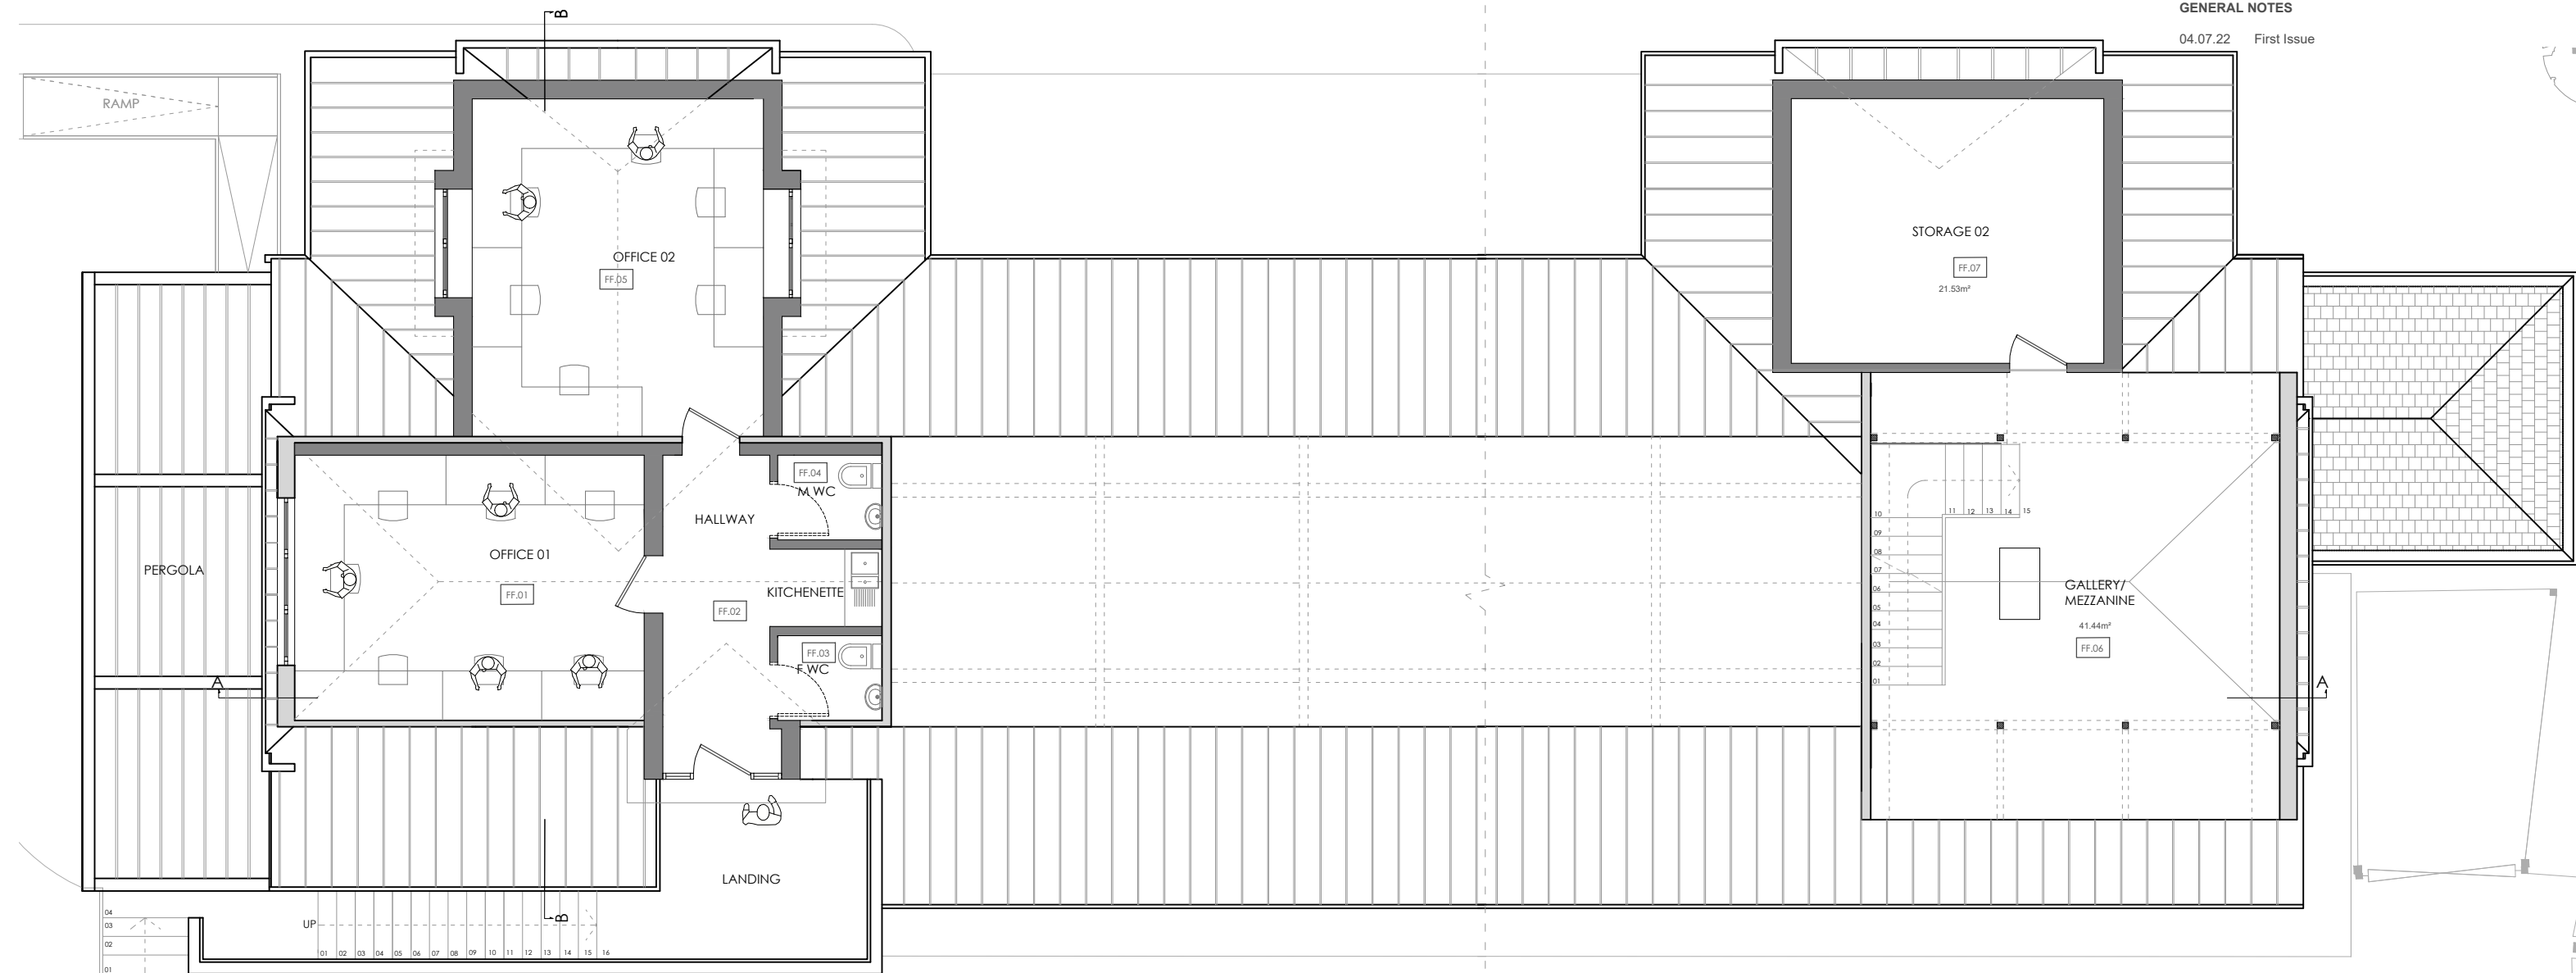

**BURY VILLAGE HALL
 BURY, PULBOROUGH
 WEST SUSSEX
 RH20 1PA**

PRELIMINARY


PROPOSED FIRST FLOOR PLAN

DATE: APRIL 2022
 SCALE: 1:100 @ A3
 JOB No. 1129
 DRWG No. 111 Rev./





Victoria Holland RIBA
 71 Peppering High Barn · Burpham
 Arundel · West Sussex · BN18 9RN
 Tel 01903 882923

PROPOSED FIRST FLOOR PLAN

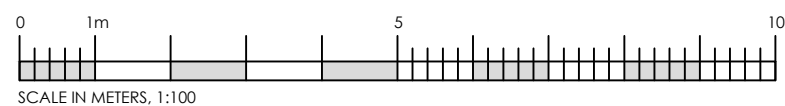

KEY:	
	EXISTING
	PROPOSED

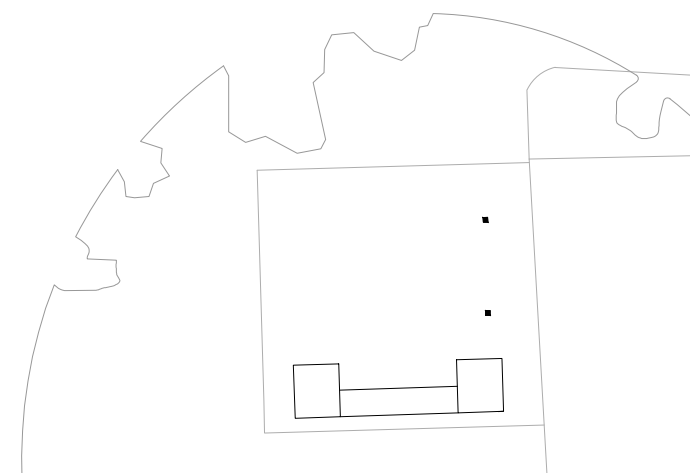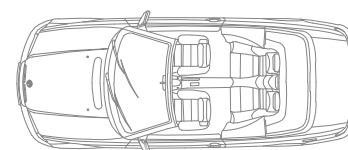


This drawing has been prepared for the purpose of gaining planning permission only and does not purport to be a working or contractual drawing and should not be used for any building or contractual purposes.
 This drawing has been prepared based on survey drawings and information prepared by others. All dimensions and levels on all drawings must be checked and verified on site before commencement of works

© VICTORIA HOLLAND ARCHITECTURE LTD 2022

GENERAL NOTES

04.07.22 First Issue

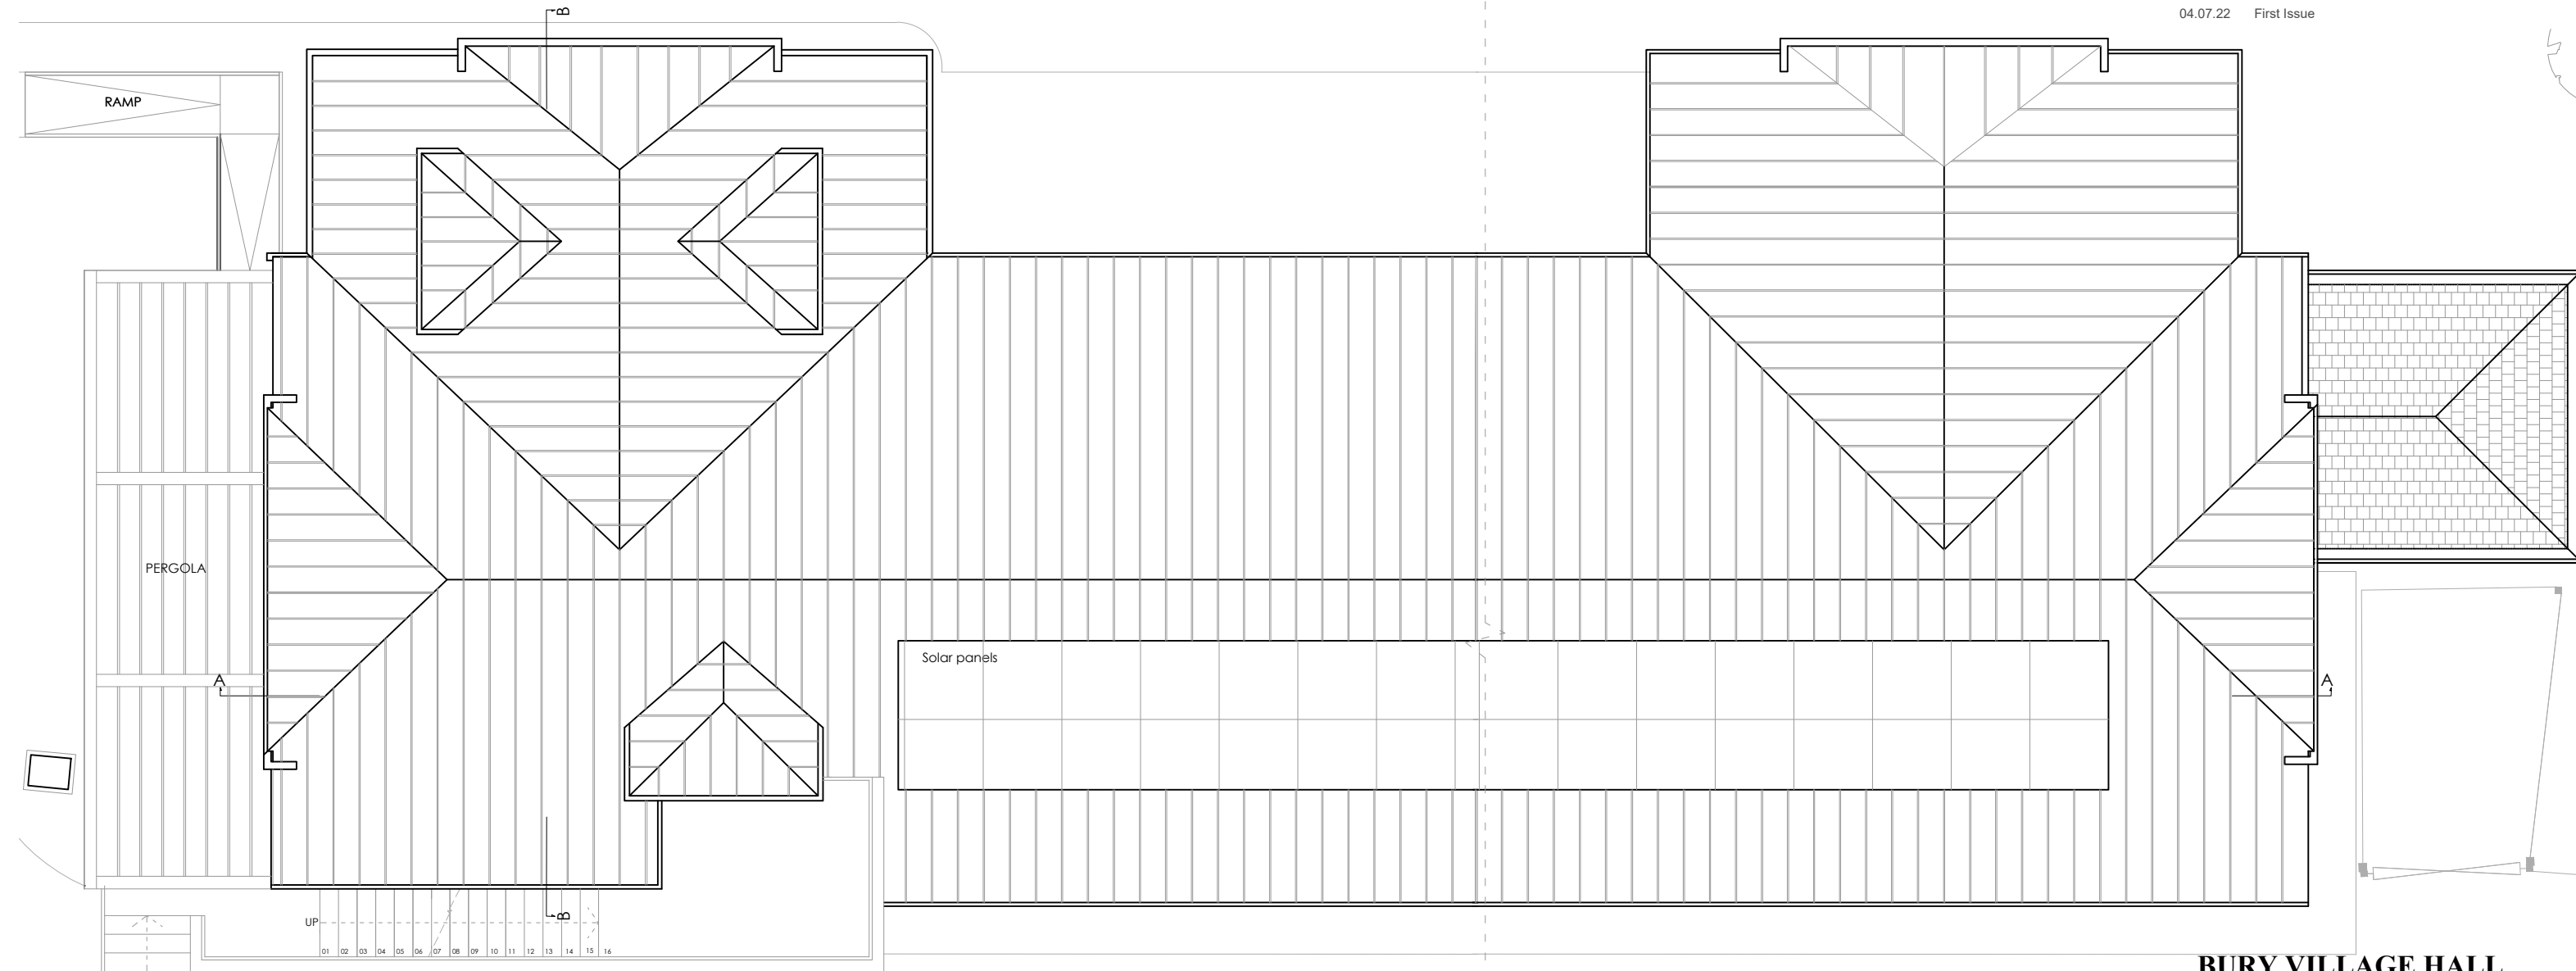

**BURY VILLAGE HALL
 BURY, PULBOROUGH
 WEST SUSSEX
 RH20 1PA**


PRELIMINARY

PROPOSED ROOF PLAN OPTION 1


DATE: APRIL 2022
 SCALE: 1:100 @ A3
 JOB No. 1129
 DRWG No. 112 Rev./




Victoria Holland RIBA
 71 Peppering High Barn · Burpham
 Arundel · West Sussex · BN18 9RN
 Tel 01903 882923

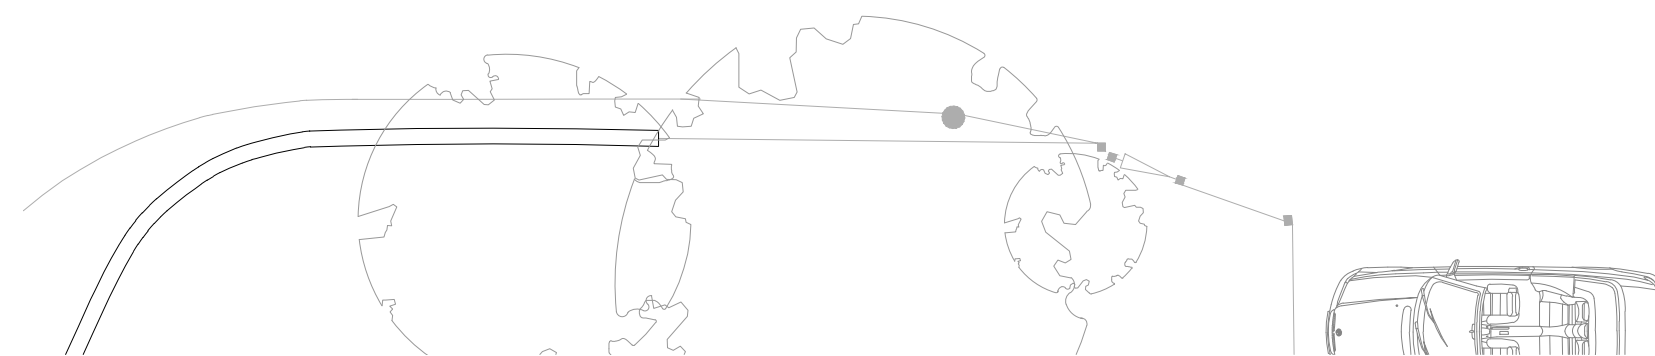

PROPOSED ROOF PLAN

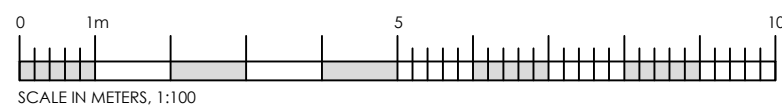

KEY:	
	EXISTING
	PROPOSED

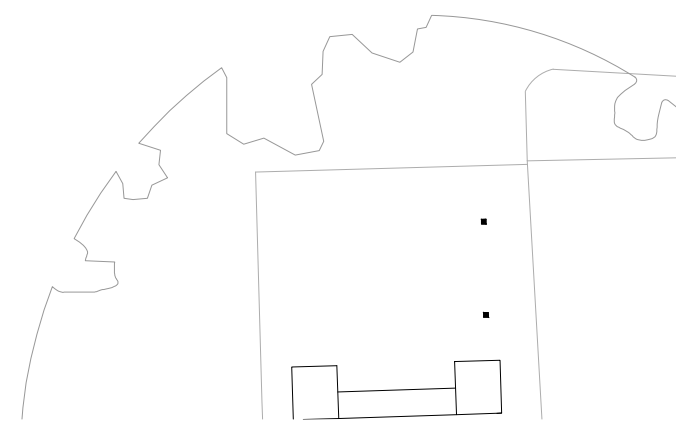


This drawing has been prepared for the purpose of gaining planning permission only and does not purport to be a working or contractual drawing and should not be used for any building or contractual purposes.
 The drawing has been prepared based on survey drawings and information prepared by others. All dimensions and levels on all drawings must be checked and verified on site before commencement of works.


© VICTORIA HOLLAND ARCHITECTURE LTD 2022

GENERAL NOTES

04.07.22 First Issue

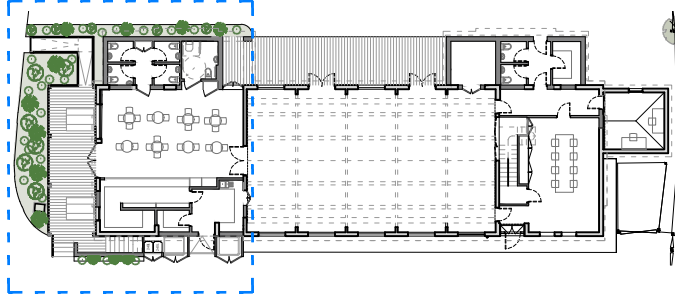

REFERENCE PLAN

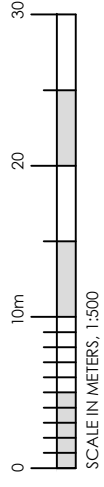

**BURY VILLAGE HALL
 BURY, PULBOROUGH
 WEST SUSSEX
 RH20 1PA**

PRELIMINARY

PROPOSED CAFE AREA


DATE: APRIL 2022
 SCALE: 1:50 @ A3
 JOB No. 1129
 DRW'G No. 120 Rev./



Victoria Holland RIBA
 71 Peppering High Barn - Burpham
 Arundel - West Sussex - BN18 9RN
 Tel 01903 882923



PLAN OF CAFE AREA

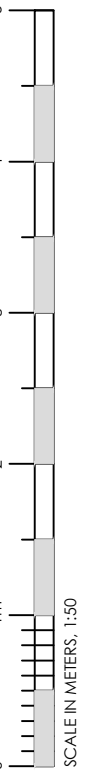



KEY:

(Light Grey Box)	EXISTING
(Dark Grey Box)	PROPOSED



This drawing has been prepared for the purpose of gaining planning permission only and does not purport to be a working or contractual drawing and should not be used for any building or contractual purposes.
 This drawing has been prepared based on survey drawings and information prepared by others. All dimensions and levels on all drawings must be checked and verified on site before commencement of works
 © VICTORIA HOLLAND ARCHITECTURE LTD 2022

GENERAL NOTES
 04.07.22 First Issue

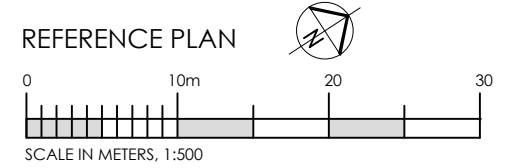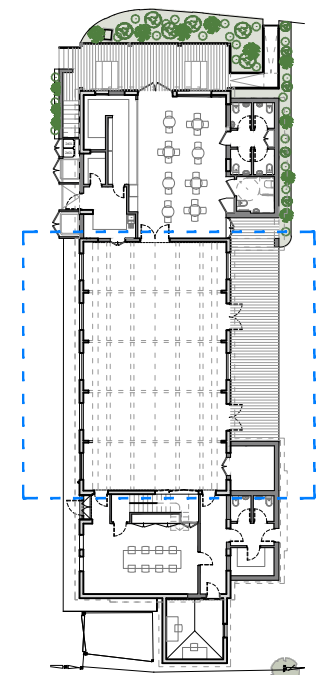

**BURY VILLAGE HALL
 BURY, PULBOROUGH
 WEST SUSSEX
 RH20 1PA**


PRELIMINARY

PROPOSED MAIN HALL


DATE: APRIL 2022
 SCALE: 1:50 @ A3
 JOB No. 1129
 DRWG No. 121 Rev./



Victoria Holland RIBA
 71 Peppering High Barn · Burpham
 Arundel · West Sussex · BN18 9RN
 Tel 01903 882923



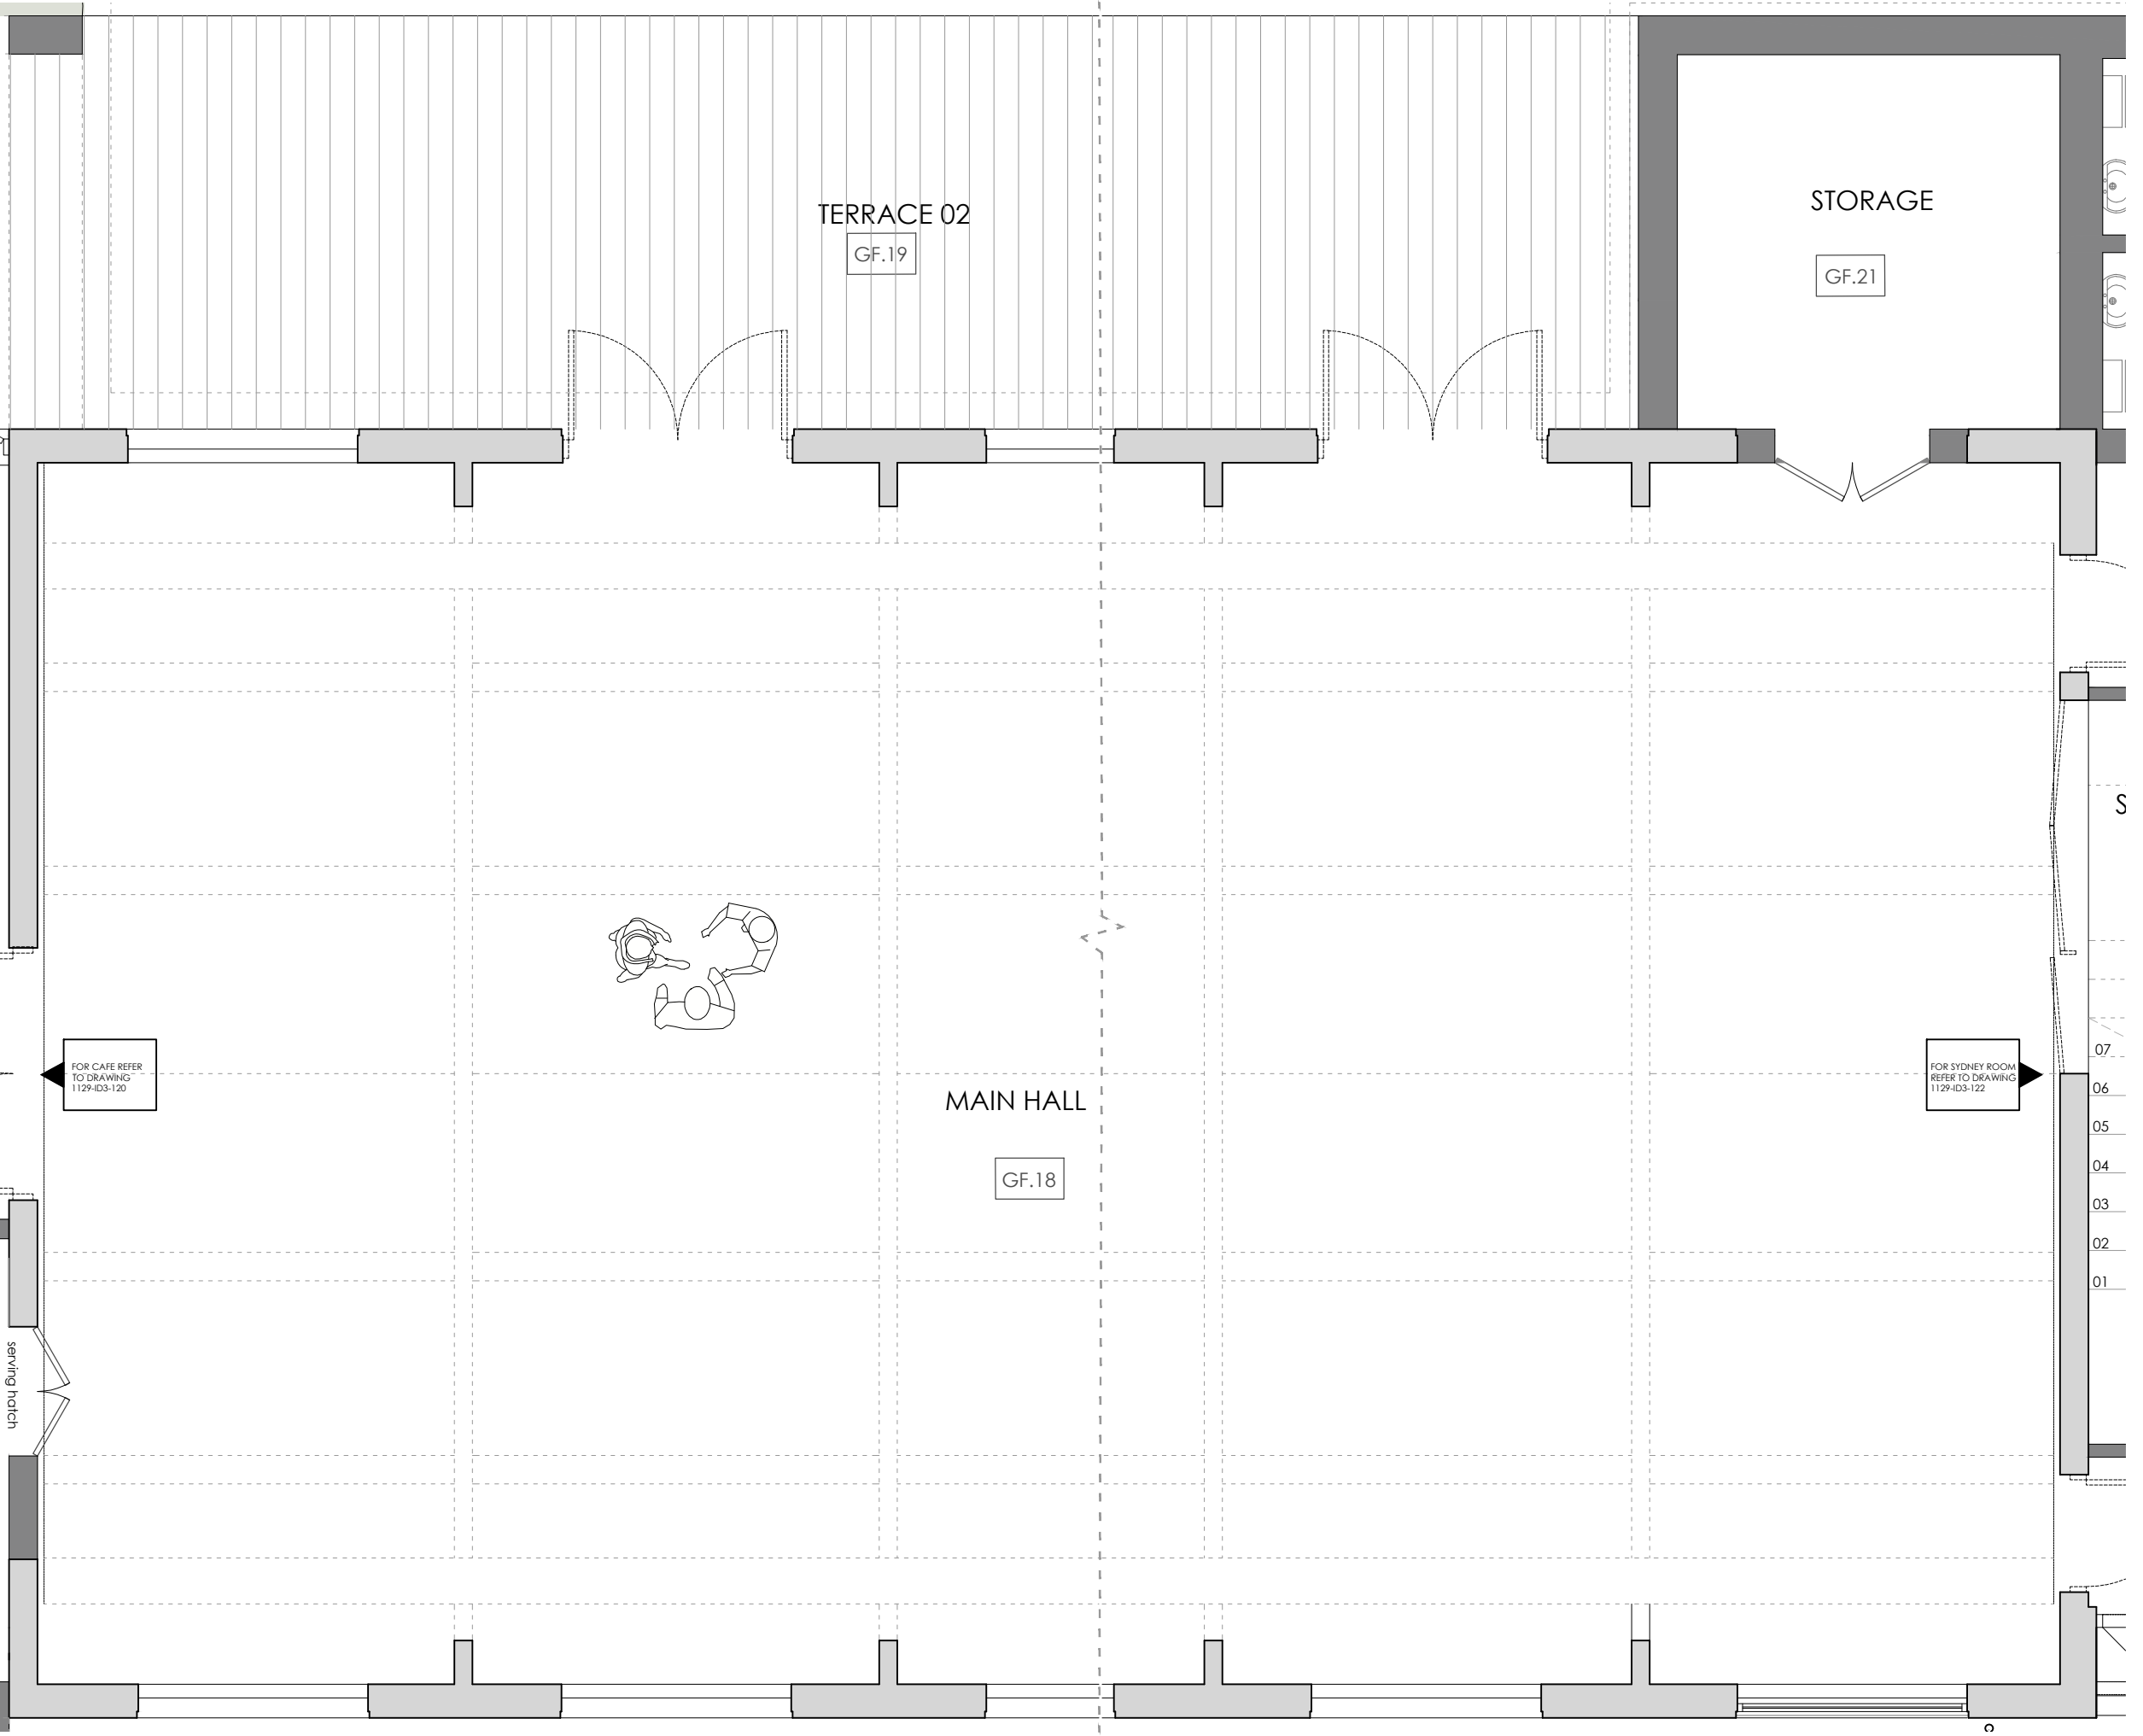


PLAN OF MAIN AREA

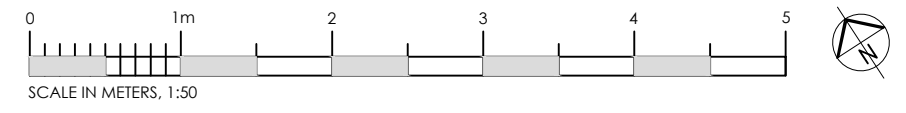


This drawing has been prepared for the purpose of gaining planning permission only and does not purport to be a working or contractual drawing and should not be used for any building or contractual purposes.
 This drawing has been prepared based on survey drawings and information prepared by others. All dimensions and levels on all drawings must be checked and verified on site before commencement of works
 © VICTORIA HOLLAND ARCHITECTURE LTD 2022

GENERAL NOTES
 04.07.22 First Issue

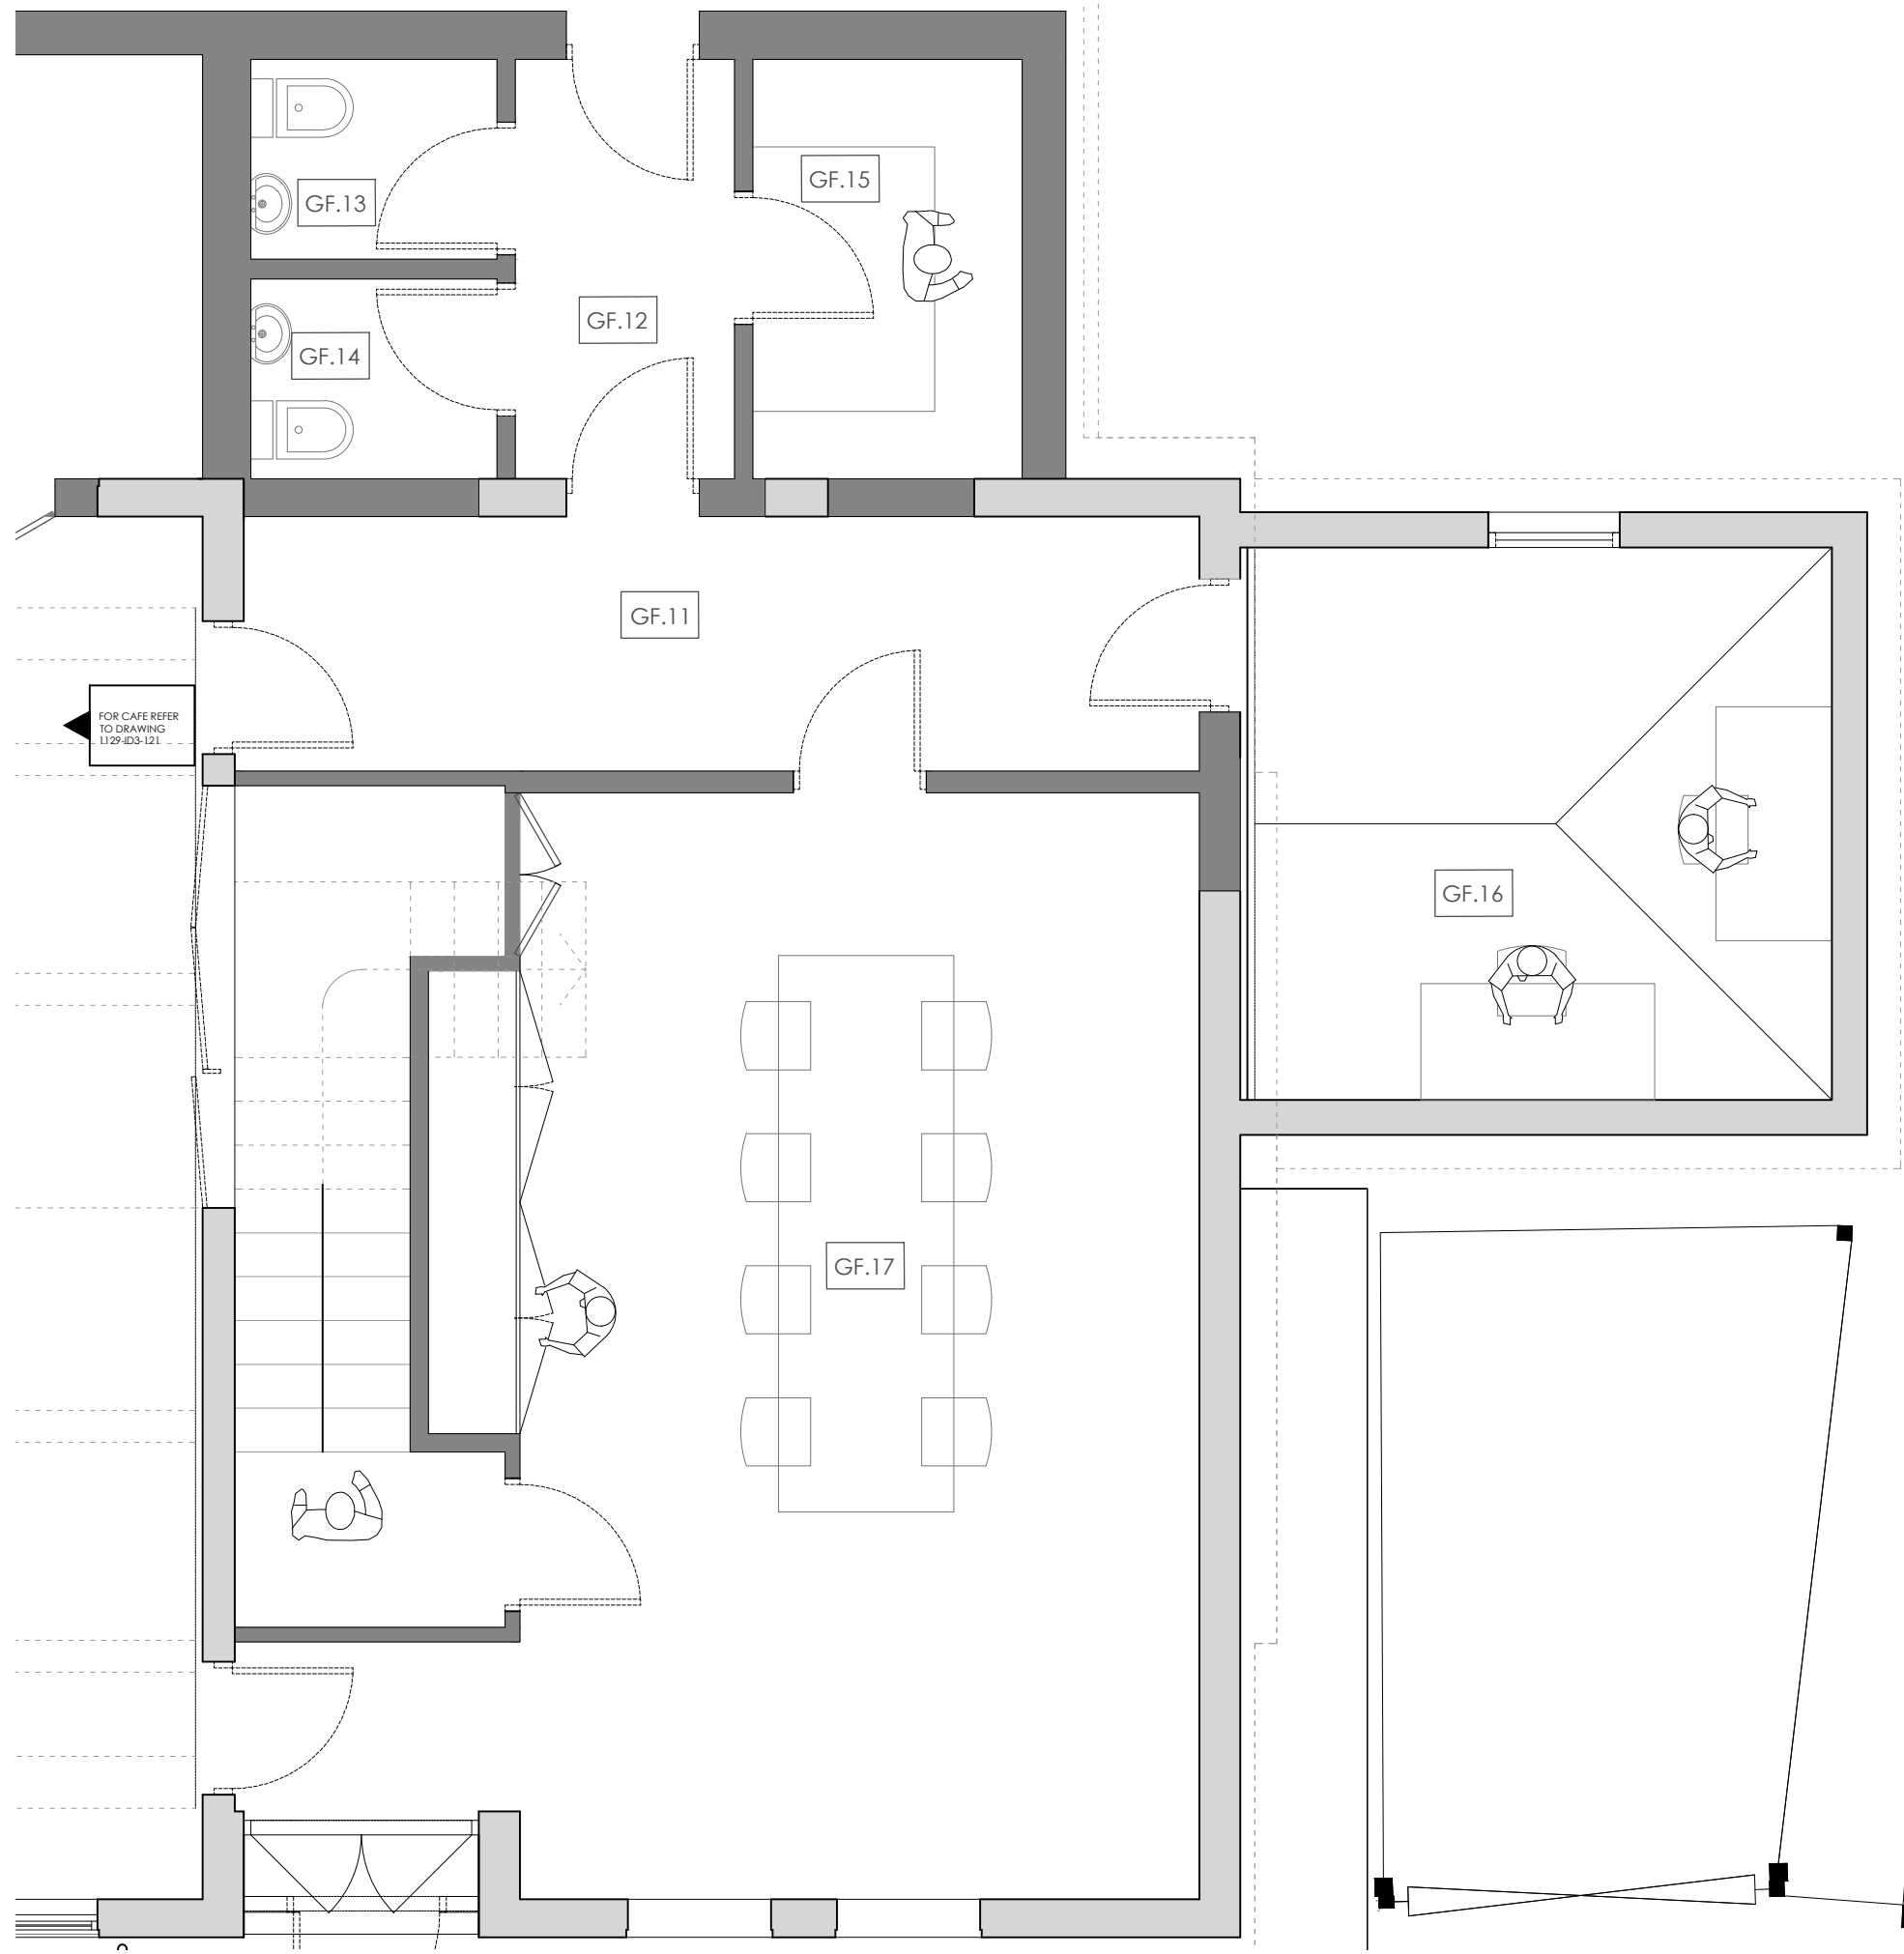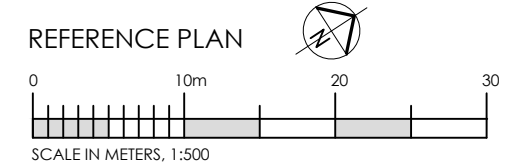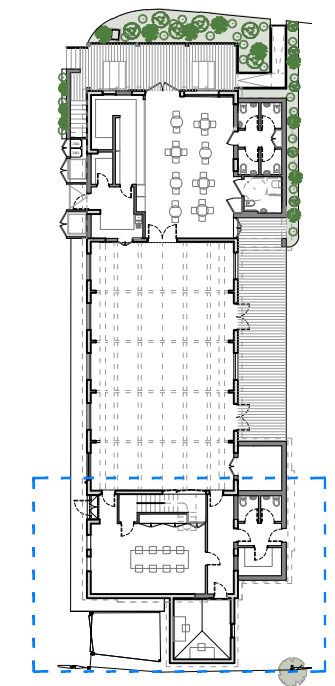

PLAN OF SYDNEY ROOM

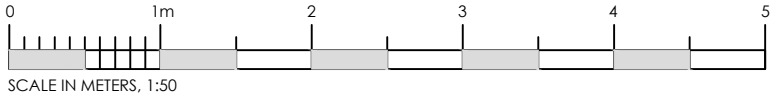

KEY:

	EXISTING
	PROPOSED

**BURY VILLAGE HALL
 BURY, PULBOROUGH
 WEST SUSSEX
 RH20 1PA**

PRELIMINARY

PROPOSED SYDNEY ROOM

DATE: APRIL 2022
 SCALE: 1:50 @ A3
 JOB No. 1129
 DRWG No. 122 Rev./




Victoria Holland RIBA
 71 Peppering High Barn · Burpham
 Arundel · West Sussex · BN18 9RN
 Tel 01903 882923

This drawing has been prepared for the purpose of gaining planning permission only and does not purport to be a working or contractual drawing and should not be used for any building or contractual purposes.
 This drawing has been prepared based on survey drawings and information prepared by others. All dimensions and levels on all drawings must be checked and verified on site before commencement of works.


© VICTORIA HOLLAND ARCHITECTURE LTD 2022

GENERAL NOTES

04.07.22 First Issue

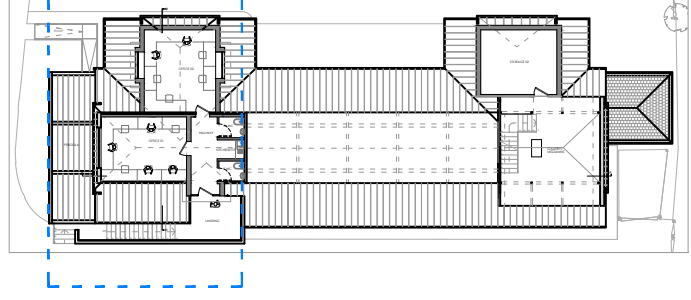

REFERENCE PLAN

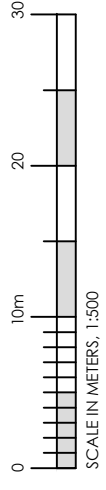

**BURY VILLAGE HALL
 BURY, PULBOROUGH
 WEST SUSSEX
 RH20 1PA**


PRELIMINARY

PROPOSED OFFICE 01 AND OFFICE 2

DATE: APRIL 2022
 SCALE: 1:50 @ A3
 JOB No. 1129
 DRW'G No. 123 Rev./



Victoria Holland RIBA
 71 Peppering High Barn - Burpham
 Arundel - West Sussex - BN18 9RN
 Tel 01903 882923

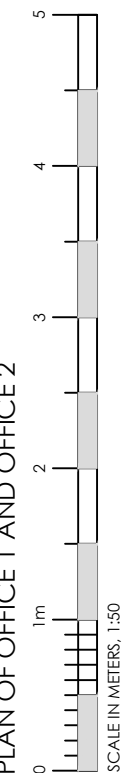

PLAN OF OFFICE 1 AND OFFICE 2

SCALE IN METERS, 1:50

This drawing has been prepared for the purpose of gaining planning permission only and does not purport to be a working or contractual drawing and should not be used for any building or contractual purposes.
 This drawing has been prepared based on survey drawings and information prepared by others. All dimensions and levels on all drawings must be checked and verified on site before commencement of works

© VICTORIA HOLLAND ARCHITECTURE LTD 2022

GENERAL NOTES

04.07.22 First Issue

**BURY VILLAGE HALL
 BURY, PULBOROUGH
 WEST SUSSEX
 RH20 1PA**


PRELIMINARY

PROPOSED NORTH-WEST ELEVATION

DATE: APRIL 2022
 SCALE: 1:50 @ A3
 JOB No. 1129
 DRWG No. 130 Rev./



Victoria Holland RIBA
 71 Peppering High Barn · Burpham
 Arundel · West Sussex · BN18 9RN
 Tel 01903 882923

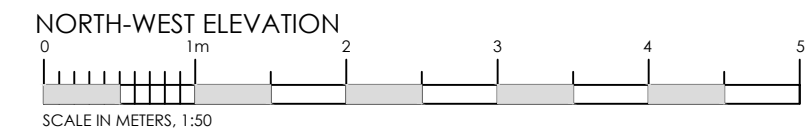


This drawing has been prepared for the purpose of gaining planning permission only and does not purport to be a working or contractual drawing and should not be used for any building or contractual purposes.
This drawing has been prepared based on survey drawings and information prepared by others. All dimensions and levels on all drawings must be checked and verified on site before commencement of works


© VICTORIA HOLLAND ARCHITECTURE LTD 2022

GENERAL NOTES

04.07.22 First Issue

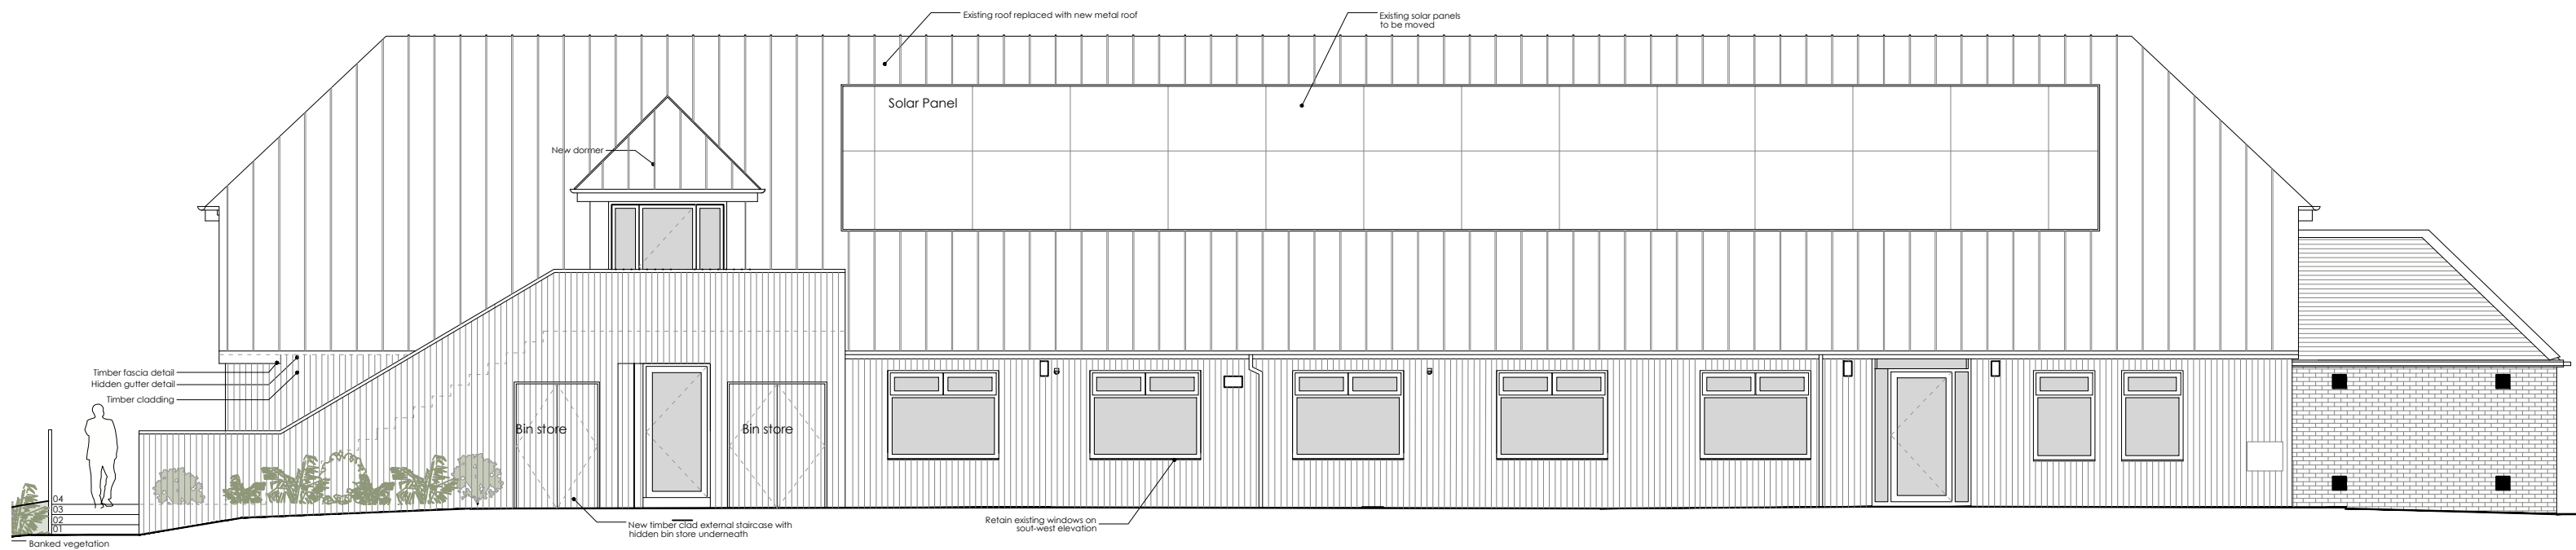

SOUTH-WEST ELEVATION

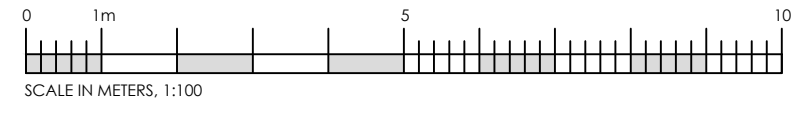

**BURY VILLAGE HALL
BURY, PULBOROUGH
WEST SUSSEX
RH20 1PA**

PRELIMINARY

PROPOSED SOUTH-WEST ELEVATION

DATE: APRIL 2022
SCALE: 1:100 @ A3
JOB No. 1129
DRWG No. 131 Rev./




Victoria Holland RIBA
71 Peppering High Barn · Burpham
Arundel · West Sussex · BN18 9RN
Tel 01903 882923

This drawing has been prepared for the purpose of gaining planning permission only and does not purport to be a working or contractual drawing and should not be used for any building or contractual purposes.
This drawing has been prepared based on survey drawings and information prepared by others. All dimensions and levels on all drawings must be checked and verified on site before commencement of works

© VICTORIA HOLLAND ARCHITECTURE LTD 2022

GENERAL NOTES

04.07.22 First Issue

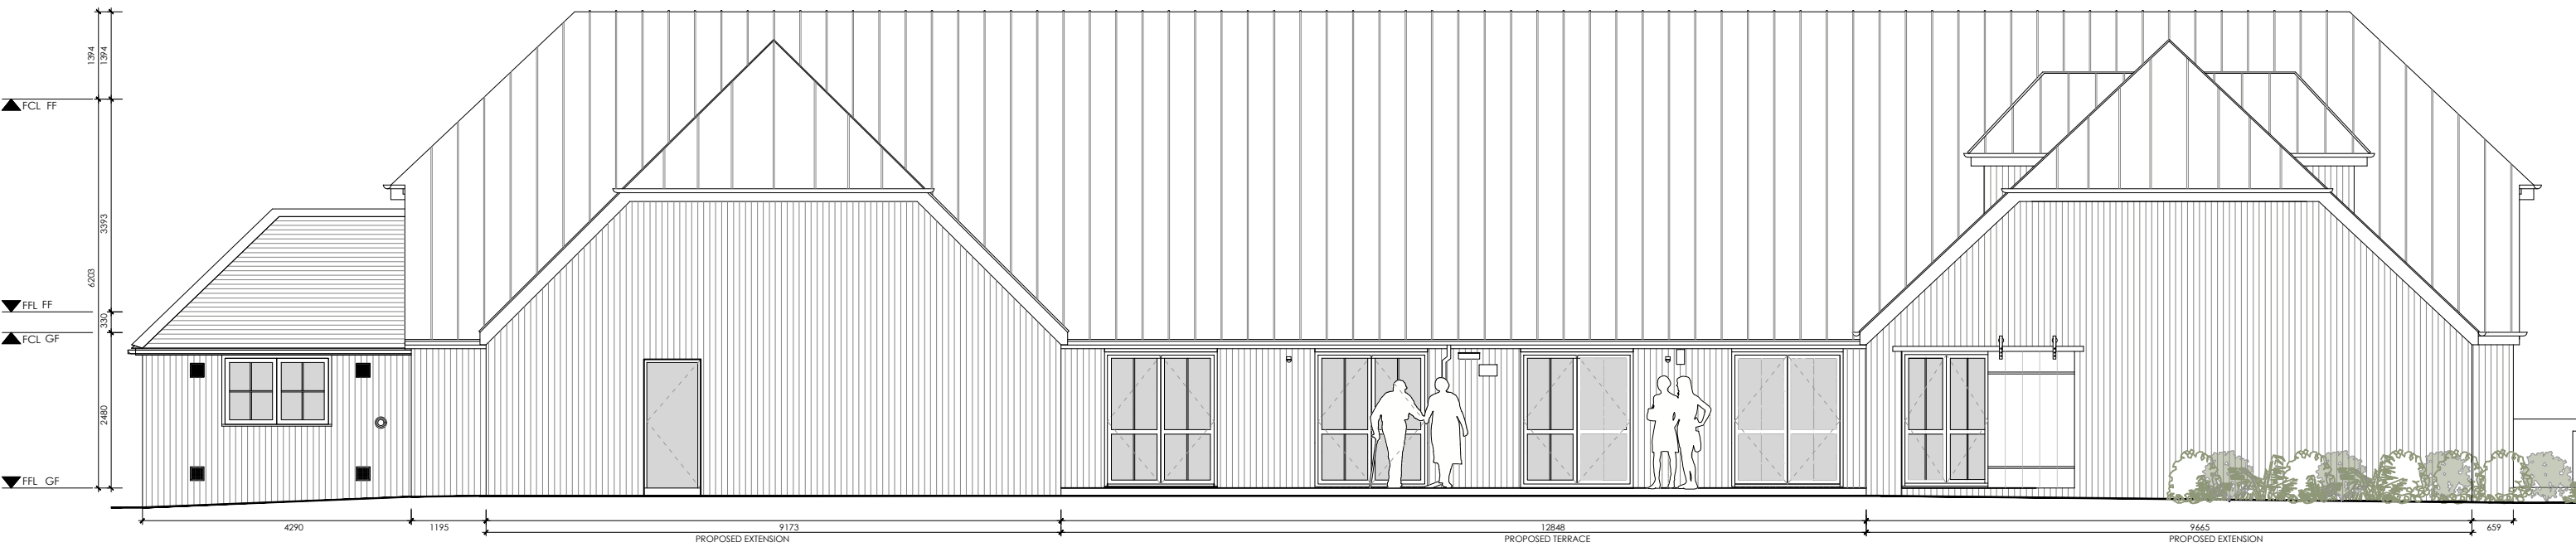

NORTH-EAST ELEVATION



SCALE IN METERS, 1:50

**BURY VILLAGE HALL
BURY, PULBOROUGH
WEST SUSSEX
RH20 1PA**

PRELIMINARY

PROPOSED NORTH-EAST ELEVATION

DATE: APRIL 2022
SCALE: 1:50 @ A3
JOB No. 1129
DRWG No. 132 Rev./




Victoria Holland RIBA
71 Peppering High Barn · Burpham
Arundel · West Sussex · BN18 9RN
Tel 01903 882923

This drawing has been prepared for the purpose of gaining planning permission only and does not purport to be a working or contractual drawing and should not be used for any building or contractual purposes.
This drawing has been prepared based on survey drawings and information prepared by others. All dimensions and levels on all drawings must be checked and verified on site before commencement of works


© VICTORIA HOLLAND ARCHITECTURE LTD 2022

GENERAL NOTES

04.07.22 First Issue

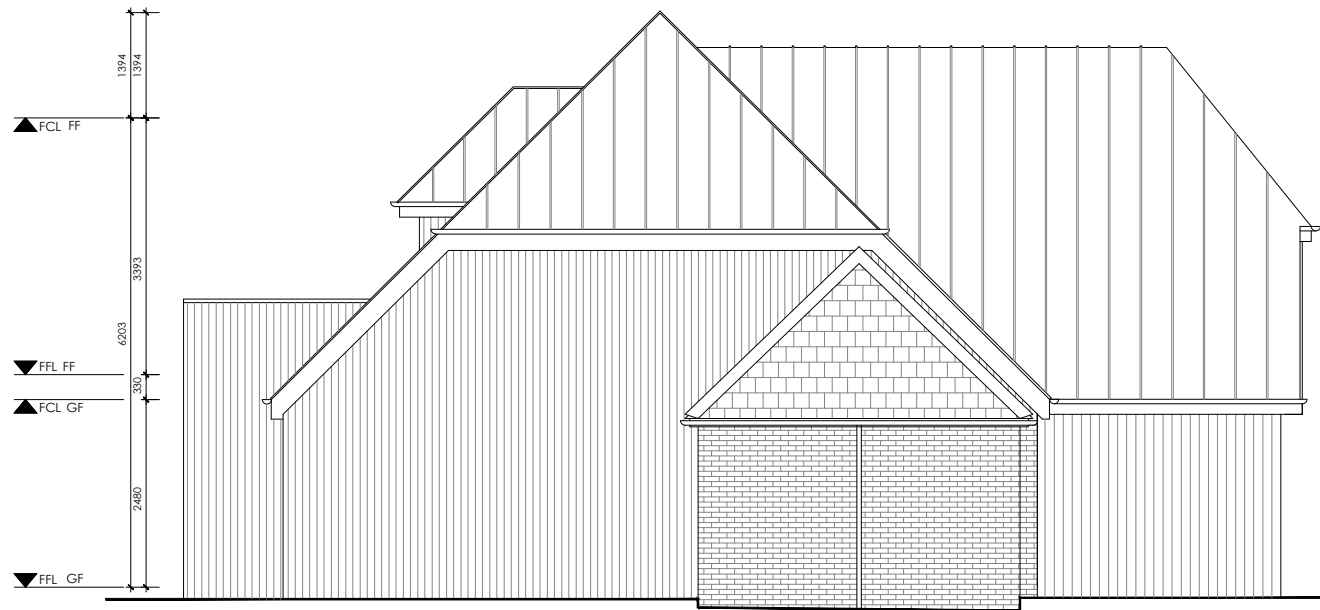

SOUTH-EAST ELEVATION

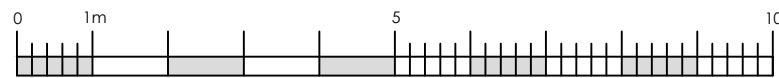

SCALE IN METERS, 1:100

**BURY VILLAGE HALL
BURY, PULBOROUGH
WEST SUSSEX
RH20 1PA**

PRELIMINARY

PROPOSED SOUTH-EAST ELEVATION

DATE: APRIL 2022
SCALE: 1:100 @ A3
JOB No. 1129
DRWG No. 133 Rev./



Victoria Holland RIBA
71 Peppering High Barn · Burpham
Arundel · West Sussex · BN18 9RN
Tel 01903 882923