

This drawing has been prepared for the purpose of gaining planning permission only and does not purport to be a working or contractual drawing and should not be used for any building or contractual purposes.
 This drawing has been prepared based on survey drawings and information prepared by others. All dimensions and levels on all drawings must be checked and verified on site before commencement of works

© VICTORIA HOLLAND ARCHITECTURE LTD 2022

GENERAL NOTES

04.07.22 First Issue



Crown copyright 2022. Supplied by copla ltd trading as UKPlanningMaps.com a licensed Ordnance Survey partner (100054135).

**BURY VILLAGE HALL
 BURY, PULBOROUGH
 WEST SUSSEX
 RH20 1PA**


PRELIMINARY

PROPOSED BLOCK PLAN

DATE: APRIL 2022
 SCALE: 1:1250, 1:500 @ A3
 JOB No. 1129
 DRWG No. 101 Rev./



Victoria Holland RIBA
 71 Peppering High Barn · Burpham
 Arundel · West Sussex · BN18 9RN
 Tel 01903 882923

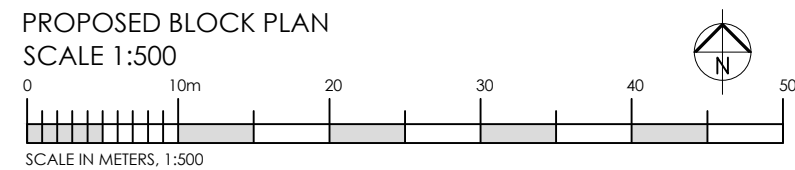


This drawing has been prepared for the purpose of gaining planning permission only and does not purport to be a working or contractual drawing and should not be used for any building or contractual purposes.
 This drawing has been prepared based on survey drawings and information prepared by others. All dimensions and levels on all drawings must be checked and verified on site before commencement of works

© VICTORIA HOLLAND ARCHITECTURE LTD 2022

GENERAL NOTES

04.07.22 First Issue

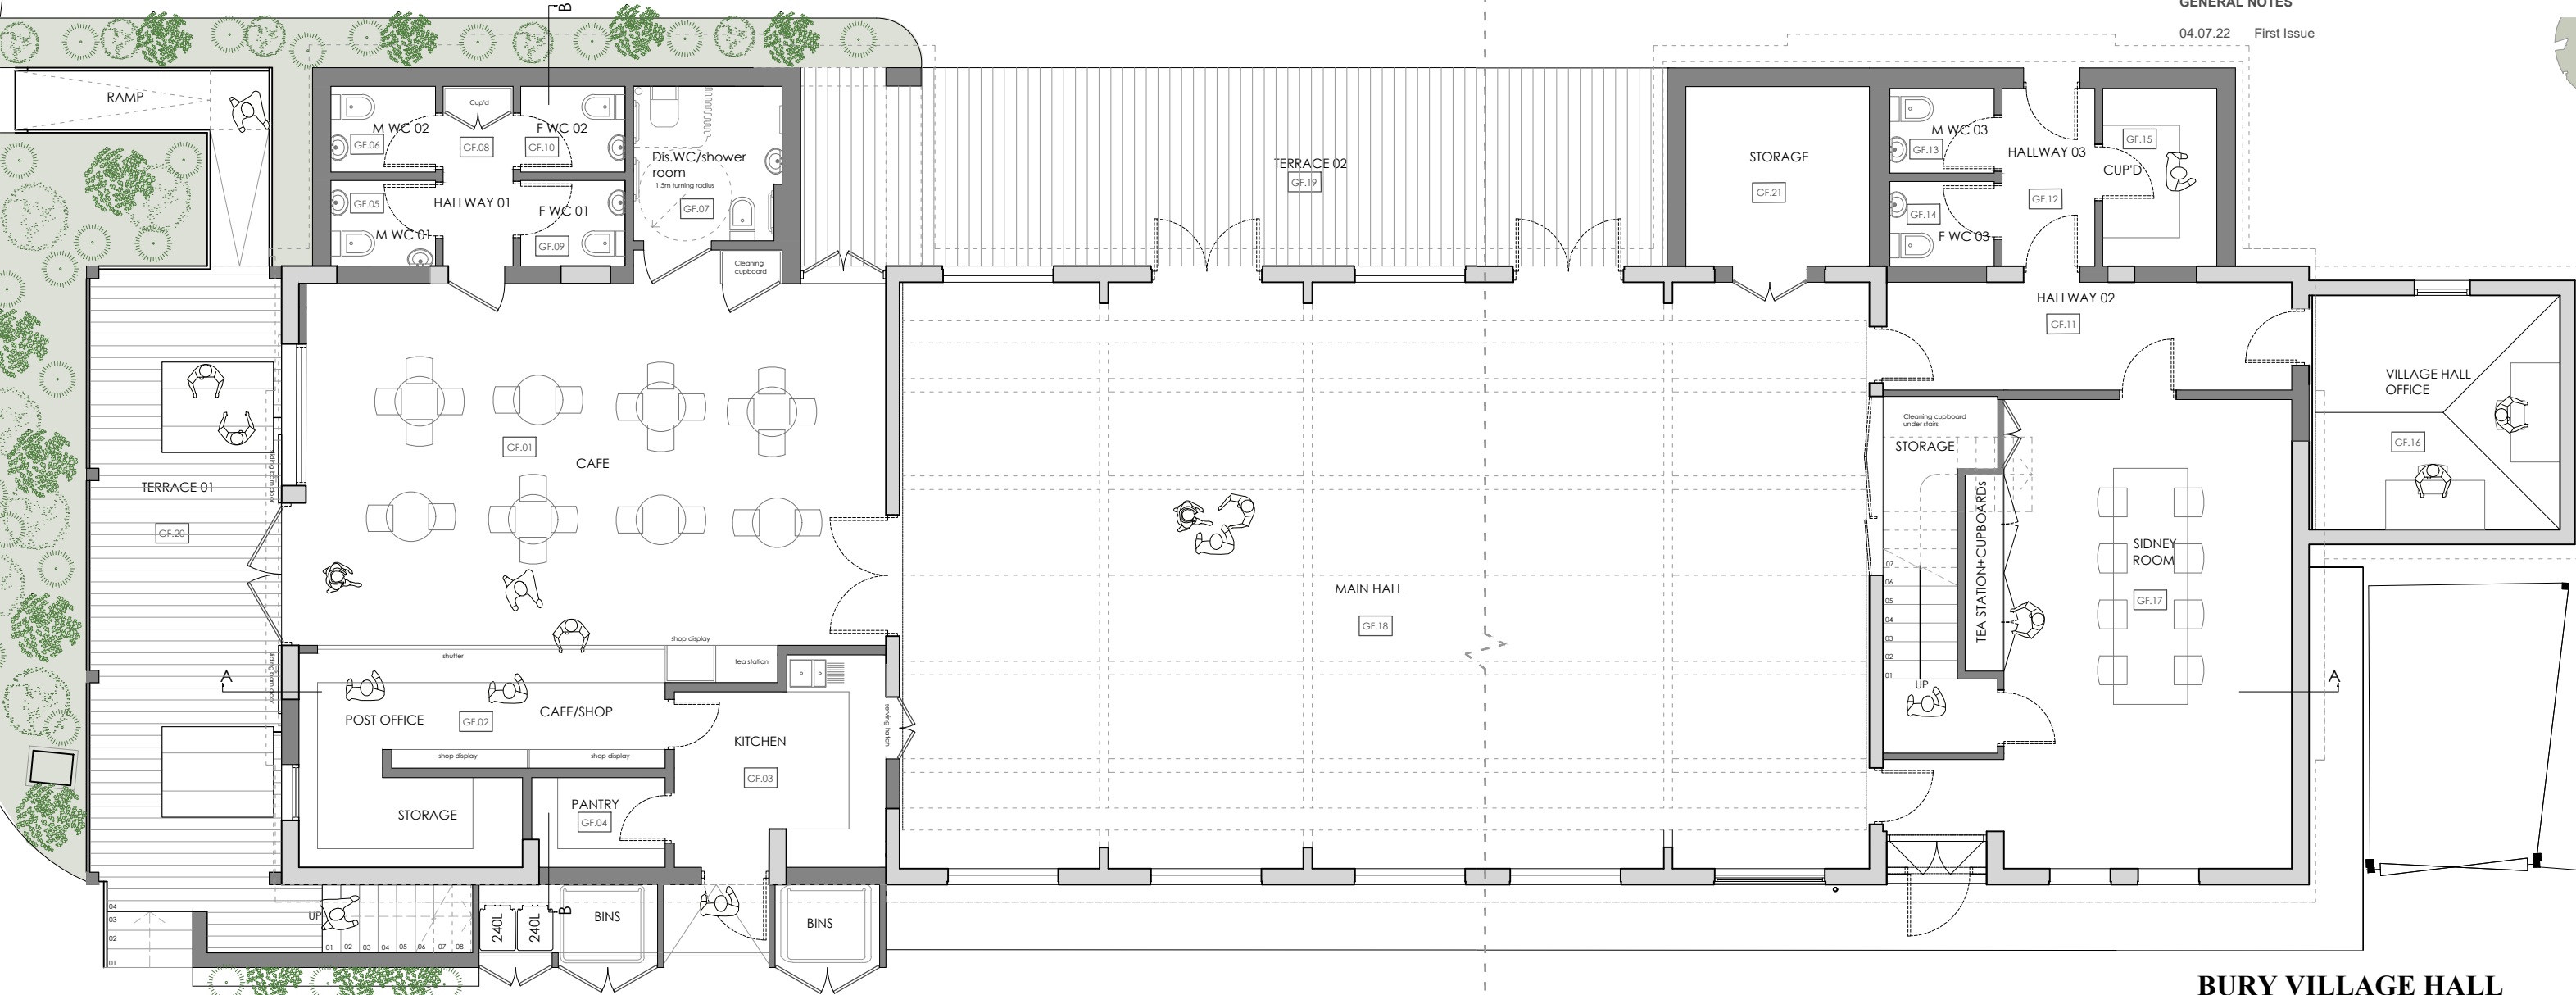

**BURY VILLAGE HALL
 BURY, PULBOROUGH
 WEST SUSSEX
 RH20 1PA**


PRELIMINARY

PROPOSED GROUND FLOOR PLAN


DATE: APRIL 2022
 SCALE: 1:100 @ A3
 JOB No. 1129
 DRWG No. 110 Rev./



Victoria Holland RIBA
 71 Peppering High Barn · Burpham
 Arundel · West Sussex · BN18 9RN
 Tel 01903 882923

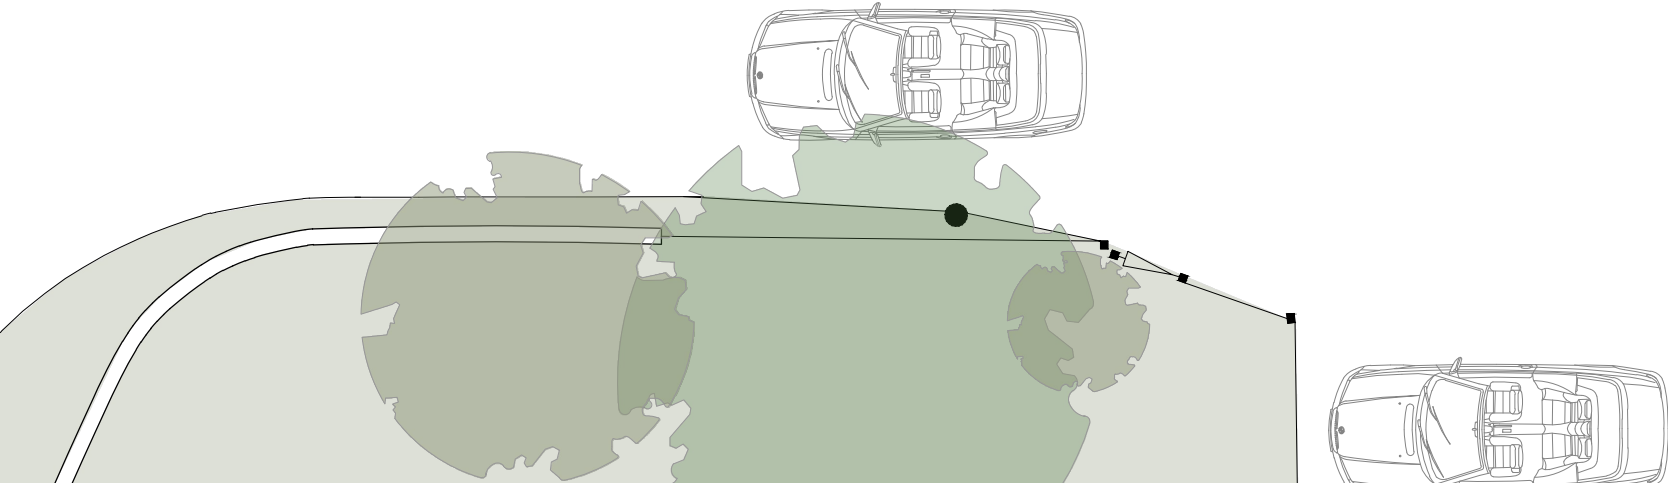

PROPOSED GROUND FLOOR PLAN

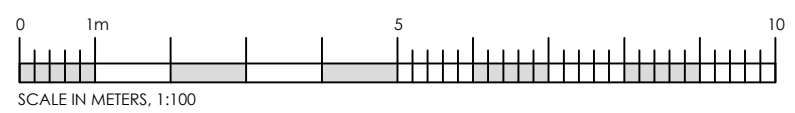


KEY:	
	EXISTING
	PROPOSED

This drawing has been prepared for the purpose of gaining planning permission only and does not purport to be a working or contractual drawing and should not be used for any building or contractual purposes.
 This drawing has been prepared based on survey drawings and information prepared by others. All dimensions and levels on all drawings must be checked and verified on site before commencement of works

© VICTORIA HOLLAND ARCHITECTURE LTD 2022

GENERAL NOTES

04.07.22 First Issue

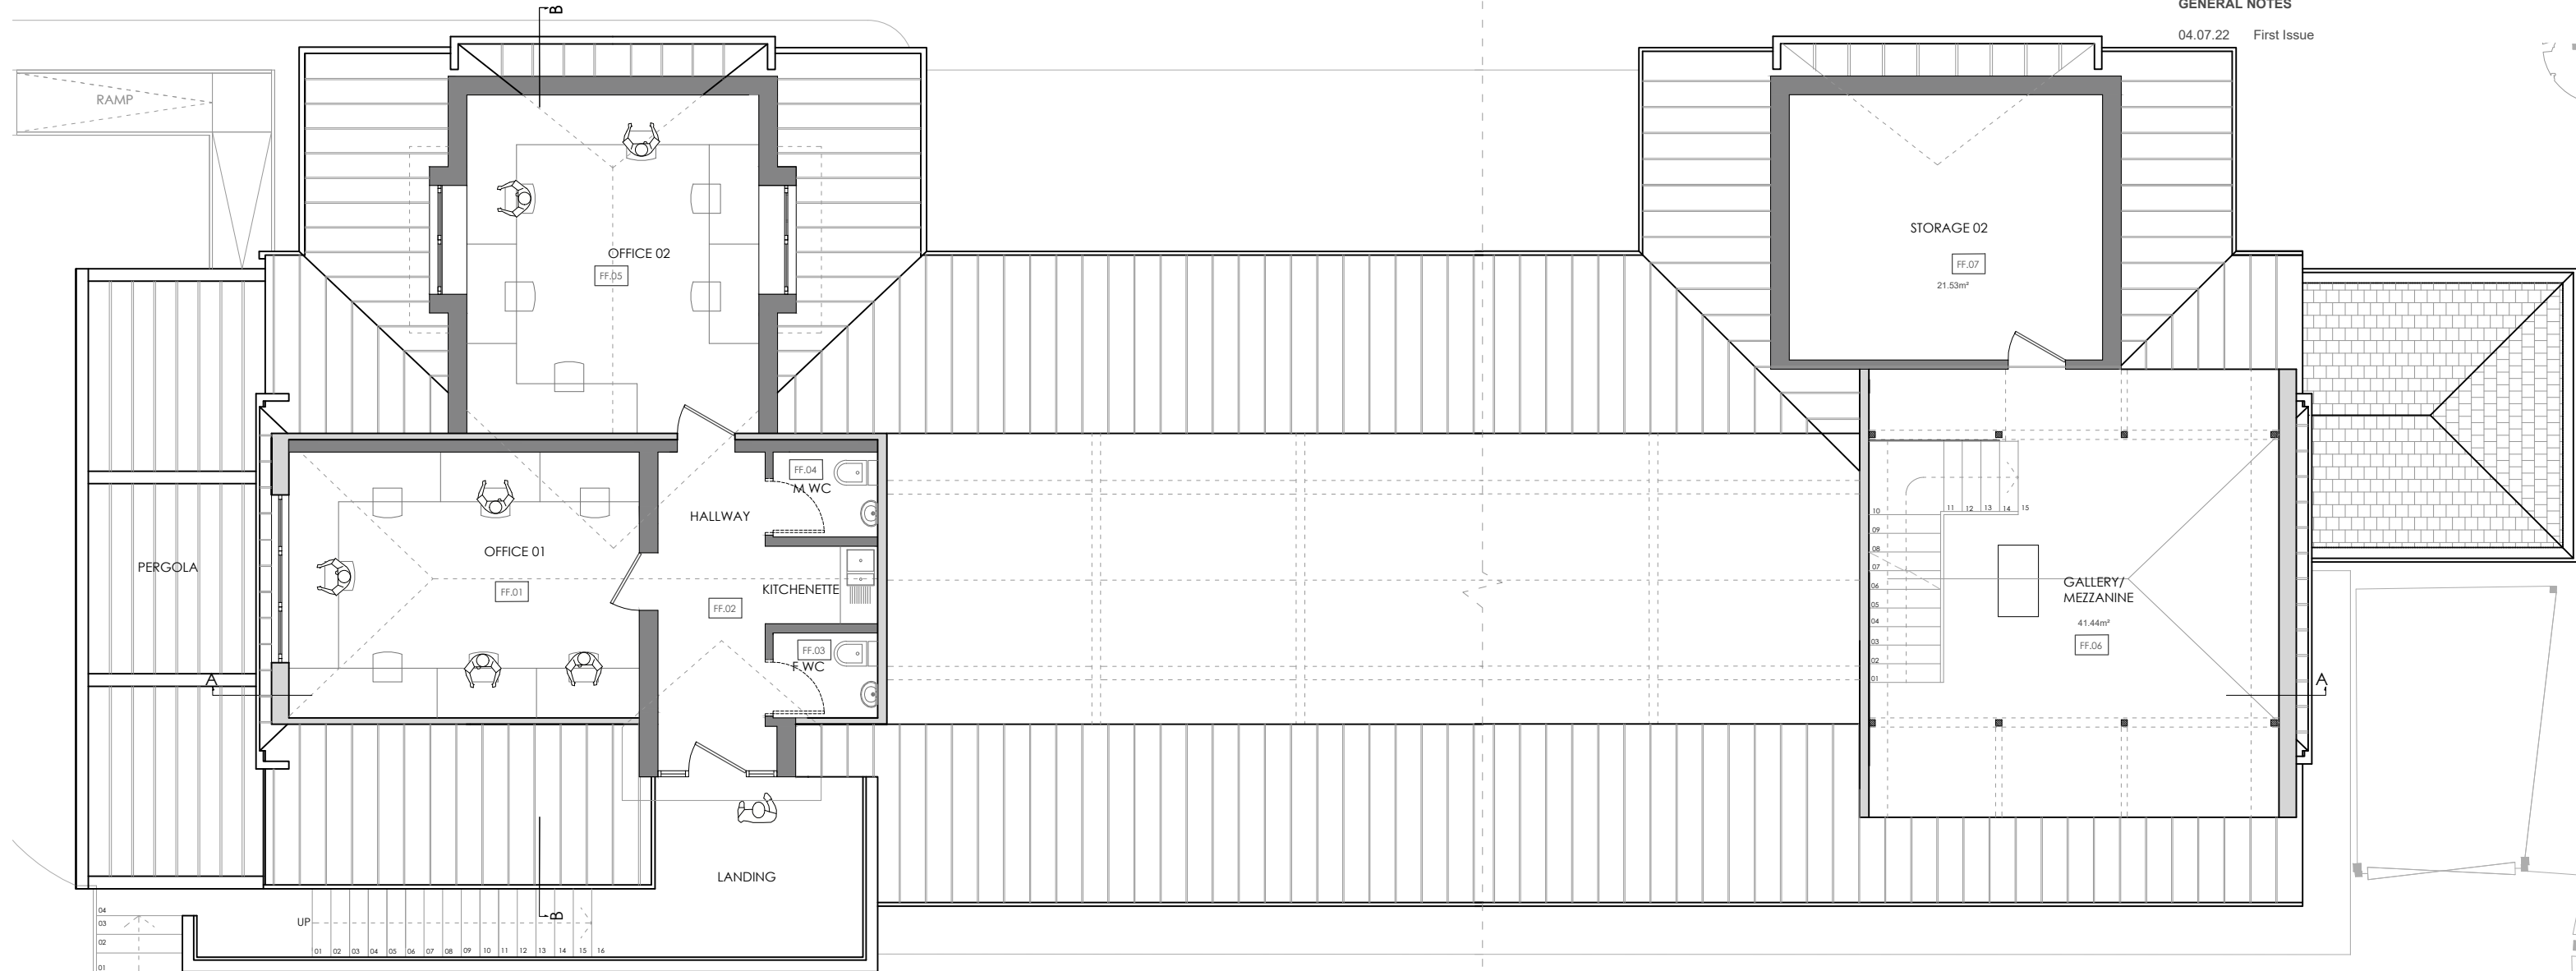

**BURY VILLAGE HALL
 BURY, PULBOROUGH
 WEST SUSSEX
 RH20 1PA**

PRELIMINARY

PROPOSED FIRST FLOOR PLAN

DATE: APRIL 2022

SCALE: 1:100 @ A3


JOB No. 1129

DRWG No. 111 Rev./





Victoria Holland RIBA
 71 Peppering High Barn · Burpham
 Arundel · West Sussex · BN18 9RN
 Tel 01903 882923

PROPOSED FIRST FLOOR PLAN

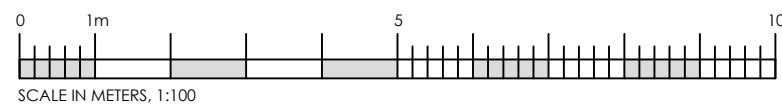

KEY:	
	EXISTING
	PROPOSED

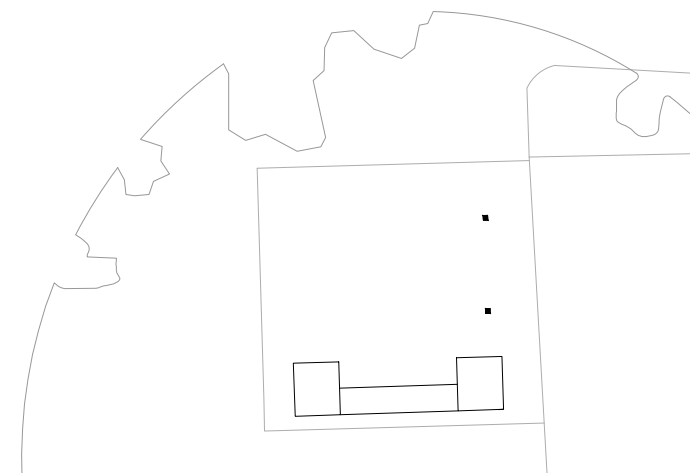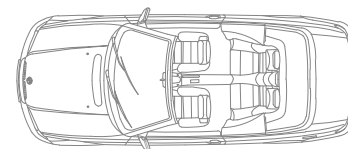


This drawing has been prepared for the purpose of gaining planning permission only and does not purport to be a working or contractual drawing and should not be used for any building or contractual purposes.
 This drawing has been prepared based on survey drawings and information prepared by others. All dimensions and levels on all drawings must be checked and verified on site before commencement of works

© VICTORIA HOLLAND ARCHITECTURE LTD 2022

GENERAL NOTES

04.07.22 First Issue

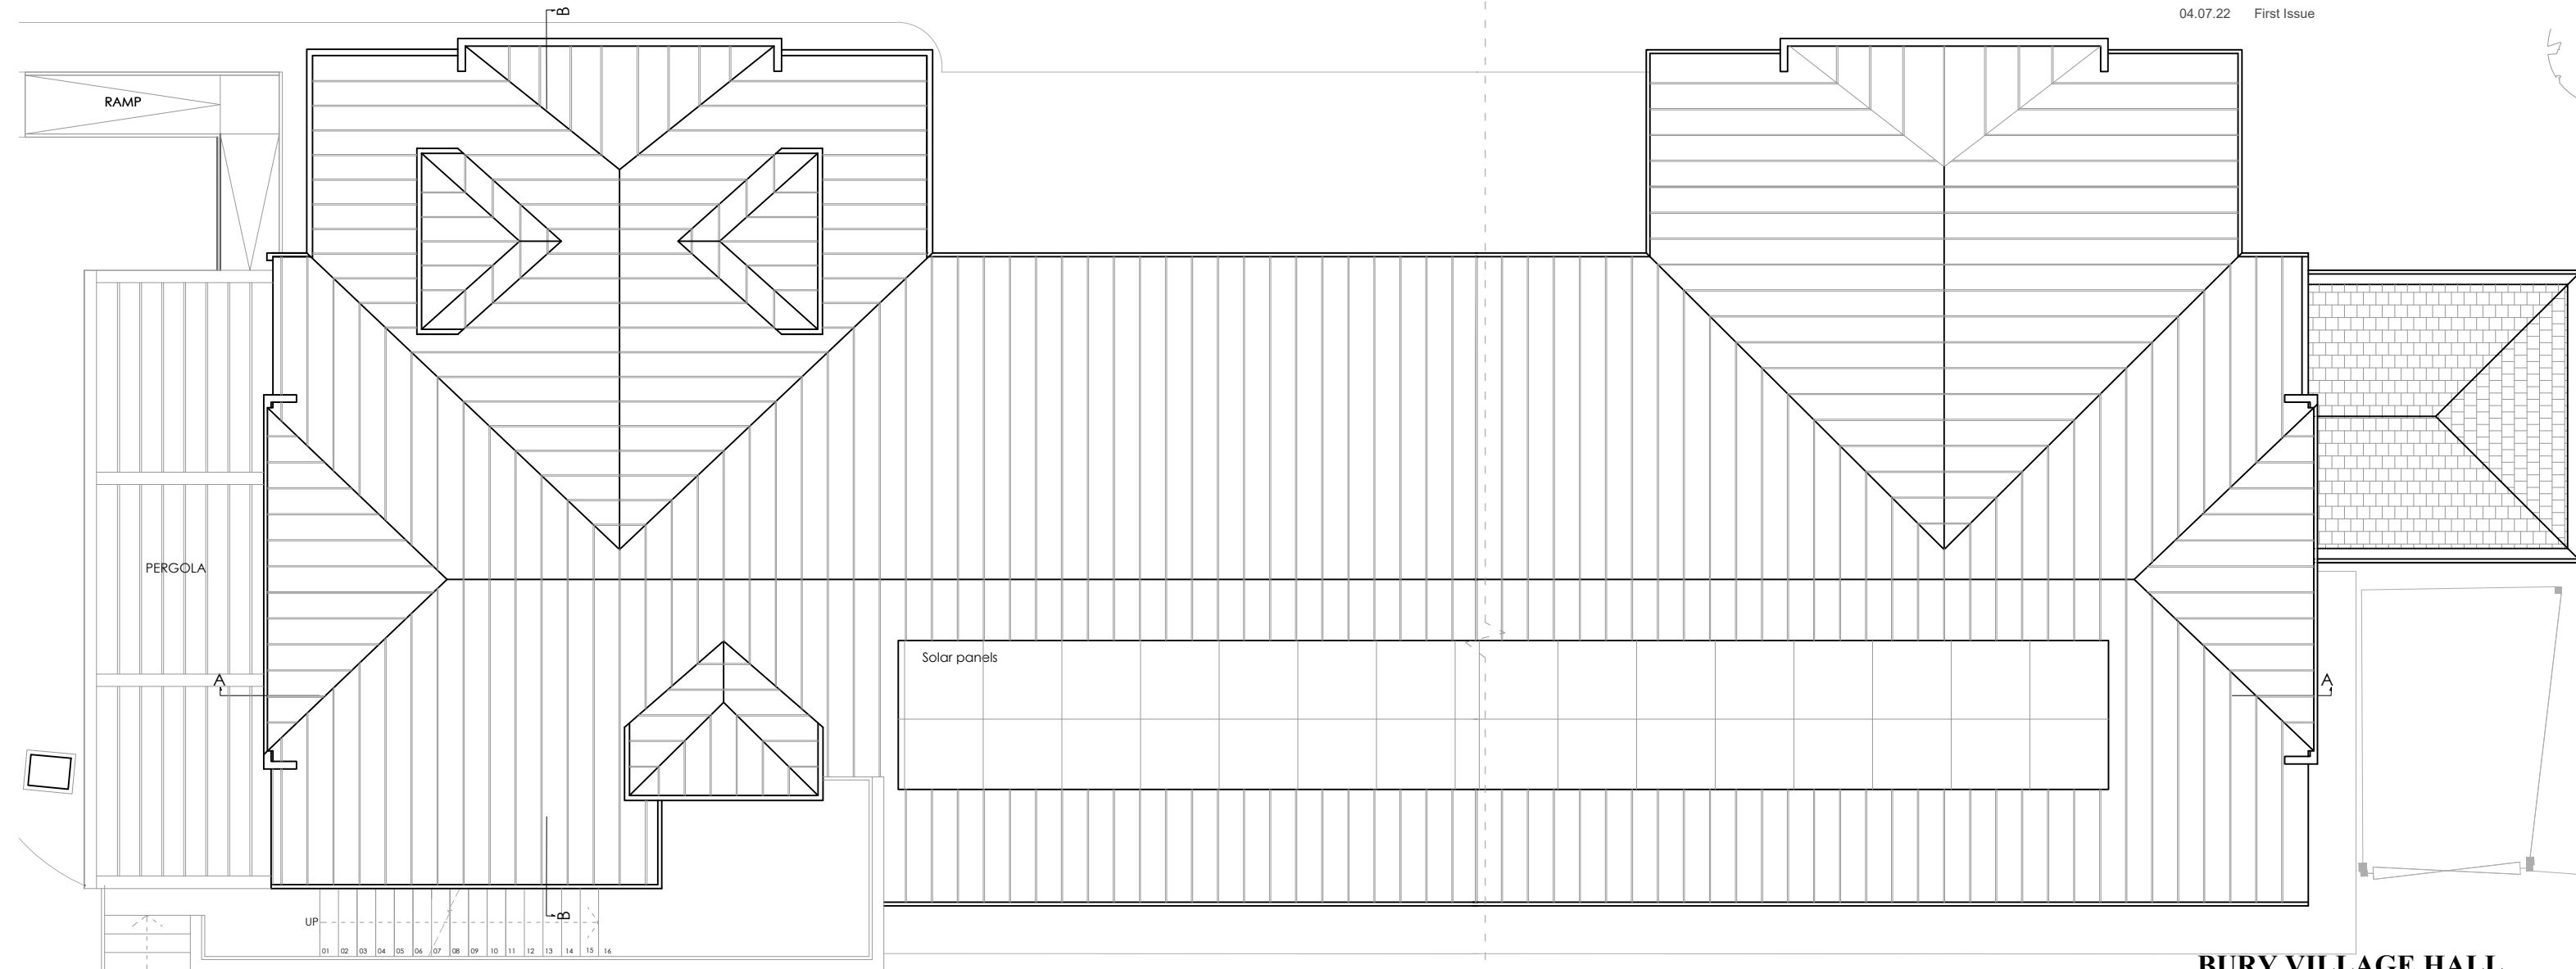

**BURY VILLAGE HALL
 BURY, PULBOROUGH
 WEST SUSSEX
 RH20 1PA**


PRELIMINARY

PROPOSED ROOF PLAN OPTION 1


DATE: APRIL 2022
 SCALE: 1:100 @ A3
 JOB No. 1129
 DRWG No. 112 Rev./




Victoria Holland RIBA
 71 Peppering High Barn · Burpham
 Arundel · West Sussex · BN18 9RN
 Tel 01903 882923

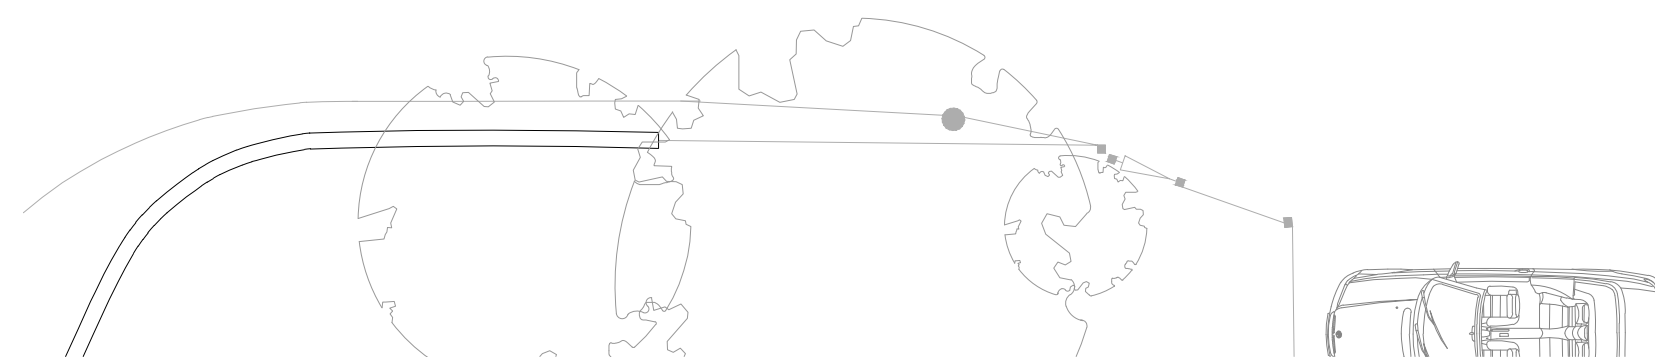

PROPOSED ROOF PLAN

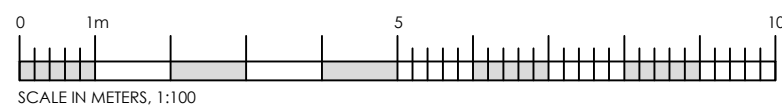

KEY:	
	EXISTING
	PROPOSED

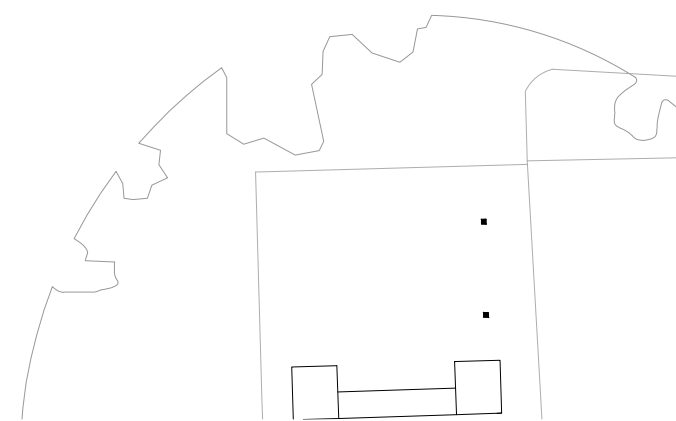


This drawing has been prepared for the purpose of gaining planning permission only and does not purport to be a working or contractual drawing and should not be used for any building or contractual purposes.
 The drawing has been prepared based on survey drawings and information prepared by others. All dimensions and levels on all drawings must be checked and verified on site before commencement of works.


© VICTORIA HOLLAND ARCHITECTURE LTD 2022

GENERAL NOTES

04.07.22 First Issue

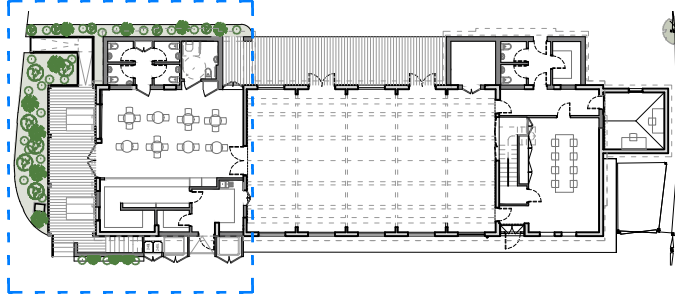

REFERENCE PLAN

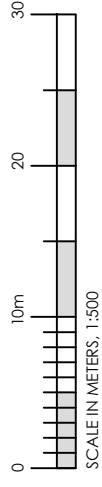

**BURY VILLAGE HALL
 BURY, PULBOROUGH
 WEST SUSSEX
 RH20 1PA**


PRELIMINARY

PROPOSED CAFE AREA

DATE: APRIL 2022
 SCALE: 1:50 @ A3
 JOB No. 1129
 DRW'G No. 120 Rev./



Victoria Holland RIBA
 71 Peppering High Barn - Burpham
 Arundel - West Sussex - BN18 9RN
 Tel 01903 882923

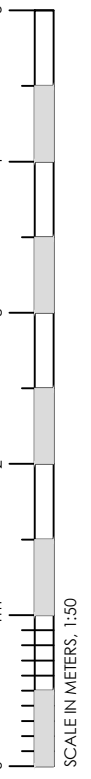


PLAN OF CAFE AREA

This drawing has been prepared for the purpose of gaining planning permission only and does not purport to be a working or contractual drawing and should not be used for any building or contractual purposes.
 This drawing has been prepared based on survey drawings and information prepared by others. All dimensions and levels on all drawings must be checked and verified on site before commencement of works


© VICTORIA HOLLAND ARCHITECTURE LTD 2022

GENERAL NOTES

04.07.22 First Issue

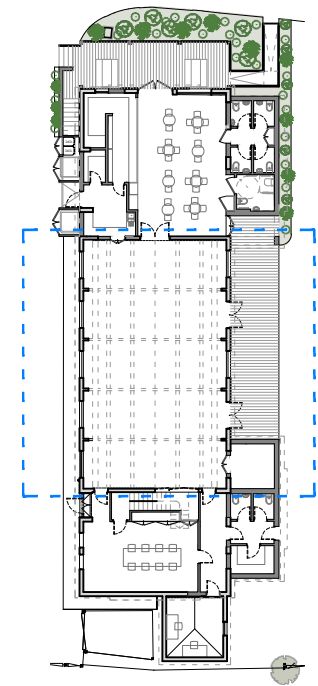

REFERENCE PLAN

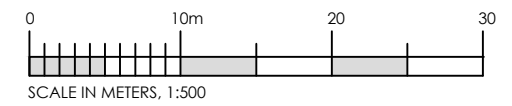

**BURY VILLAGE HALL
 BURY, PULBOROUGH
 WEST SUSSEX
 RH20 1PA**


PRELIMINARY

PROPOSED MAIN HALL


DATE: APRIL 2022
 SCALE: 1:50 @ A3
 JOB No. 1129
 DRWG No. 121 Rev./



Victoria Holland RIBA
 71 Peppering High Barn · Burpham
 Arundel · West Sussex · BN18 9RN
 Tel 01903 882923

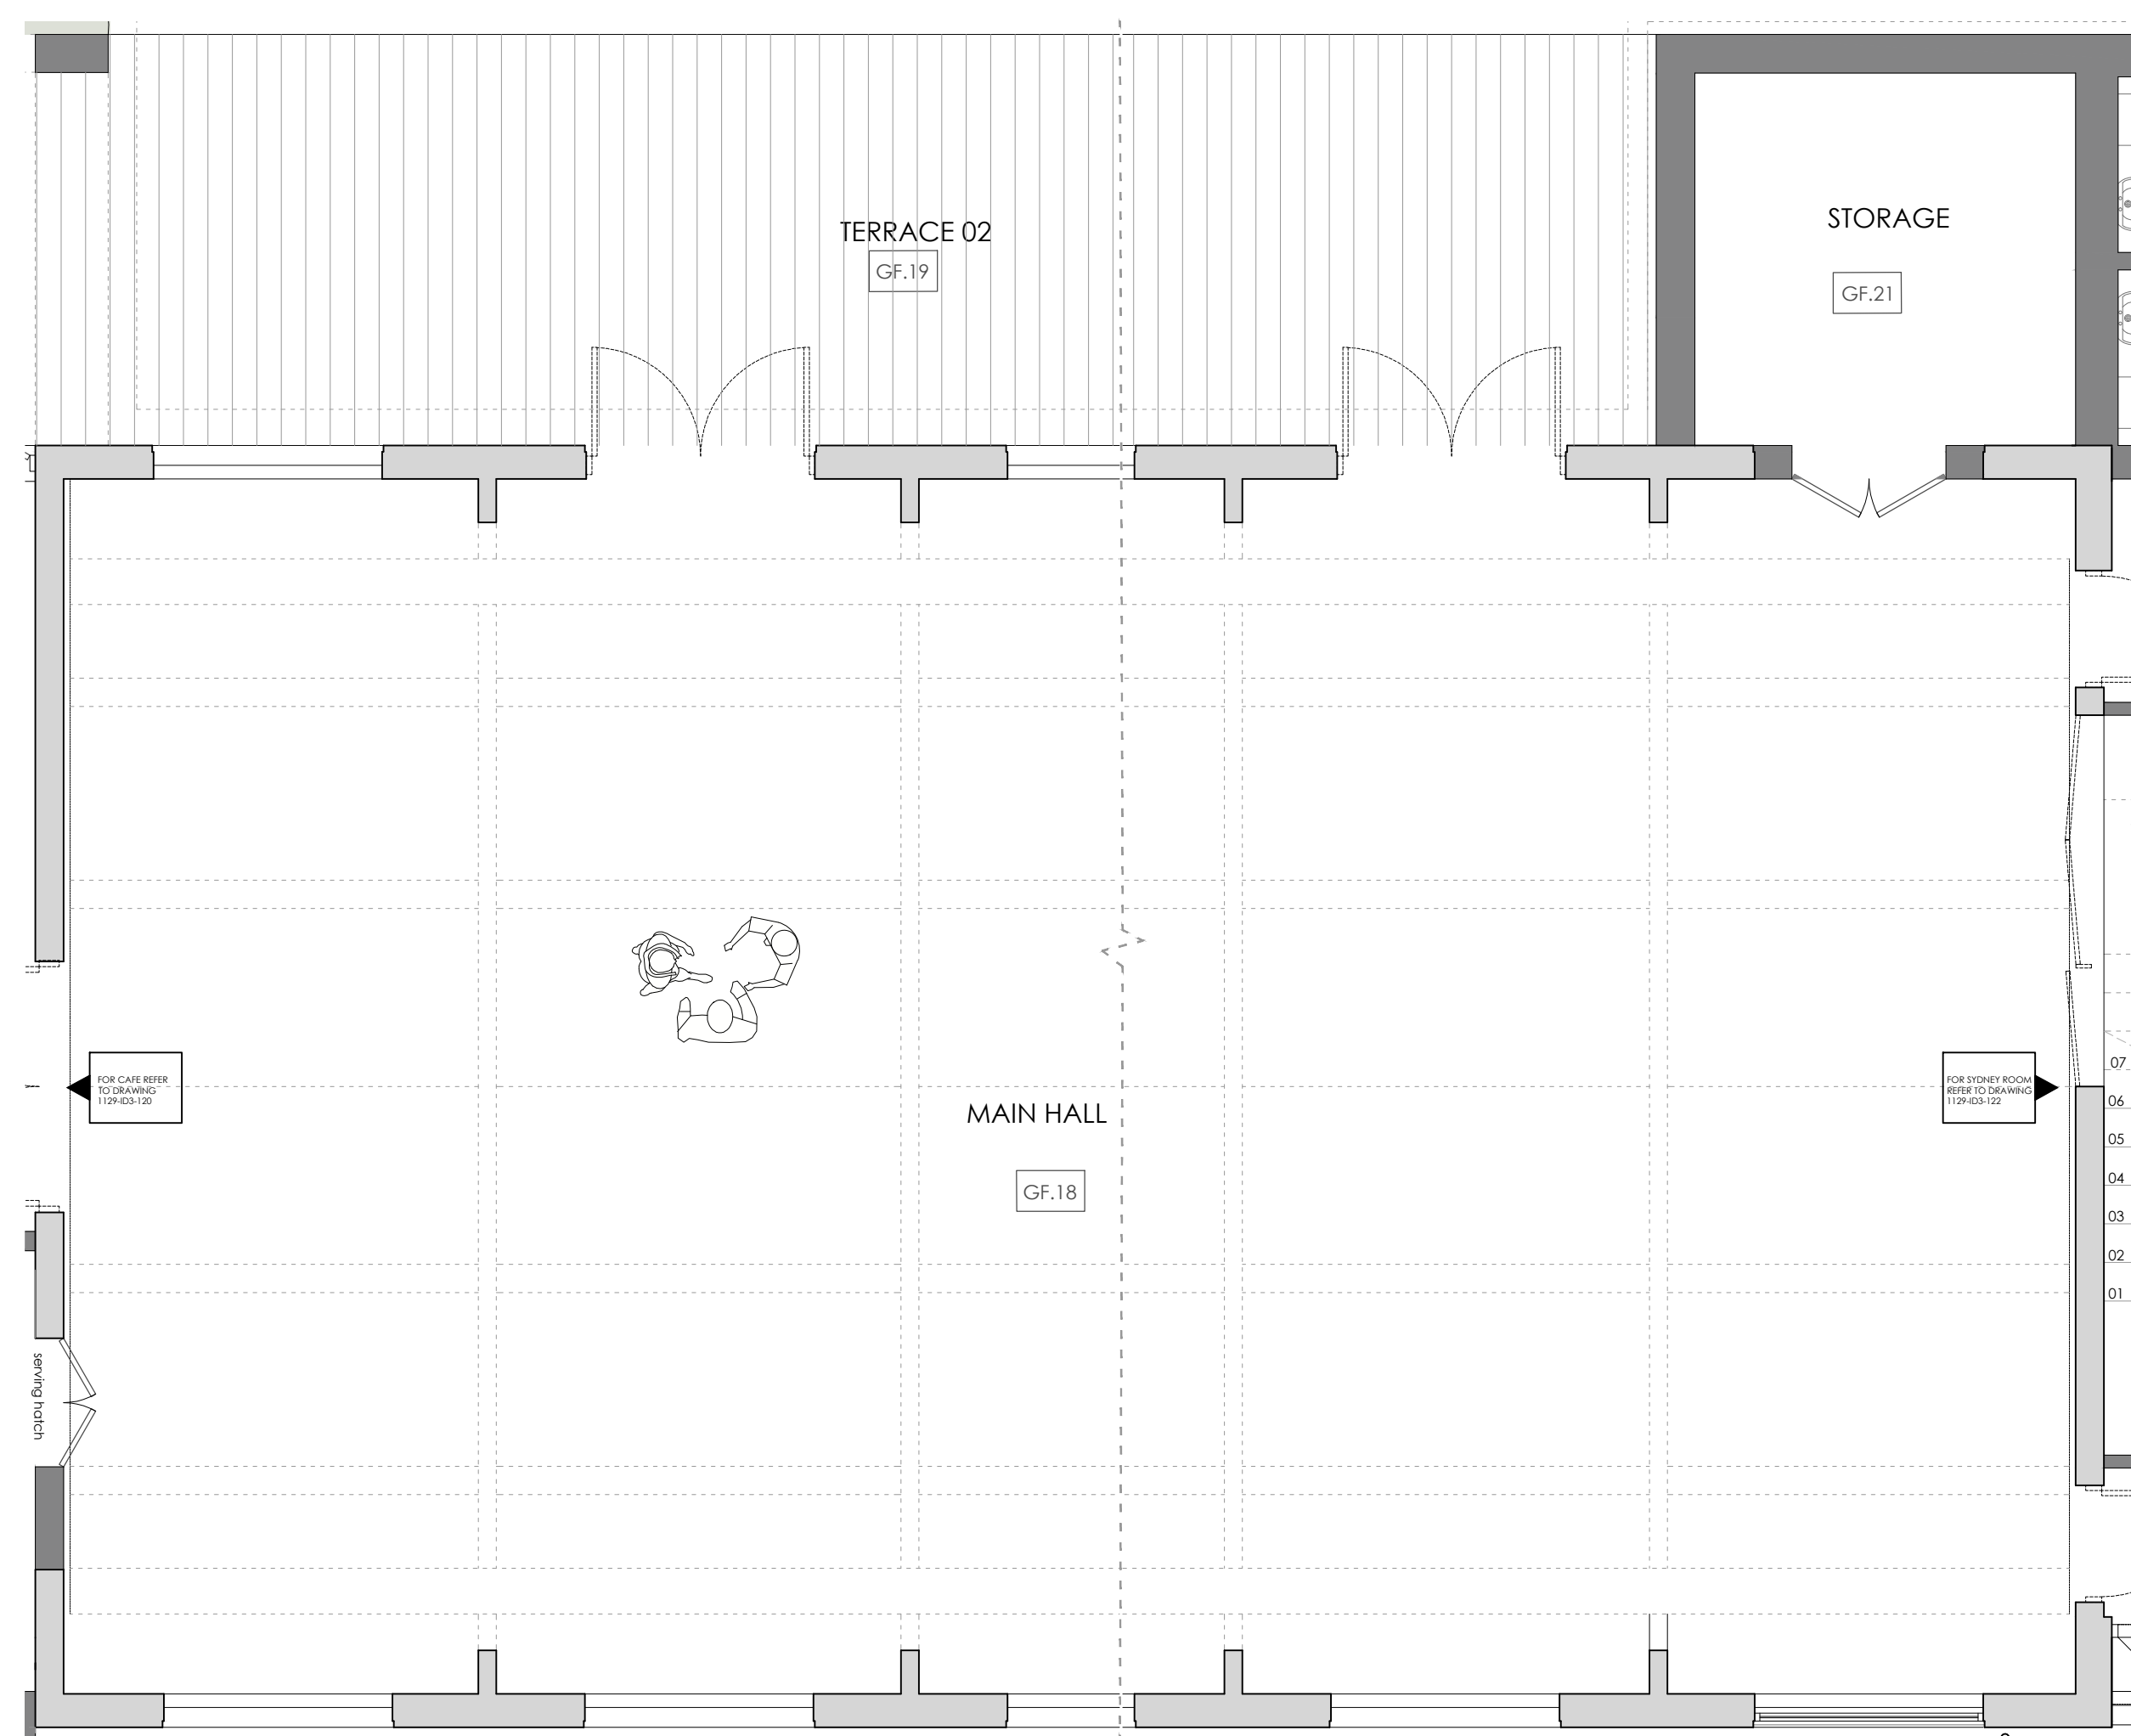




PLAN OF MAIN AREA

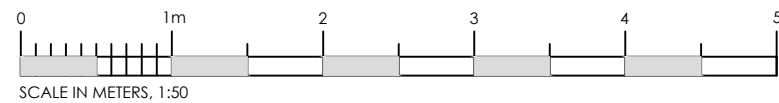


KEY:	
	EXISTING
	PROPOSED

This drawing has been prepared for the purpose of gaining planning permission only and does not purport to be a working or contractual drawing and should not be used for any building or contractual purposes.
 This drawing has been prepared based on survey drawings and information prepared by others. All dimensions and levels on all drawings must be checked and verified on site before commencement of works
 © VICTORIA HOLLAND ARCHITECTURE LTD 2022

GENERAL NOTES
 04.07.22 First Issue

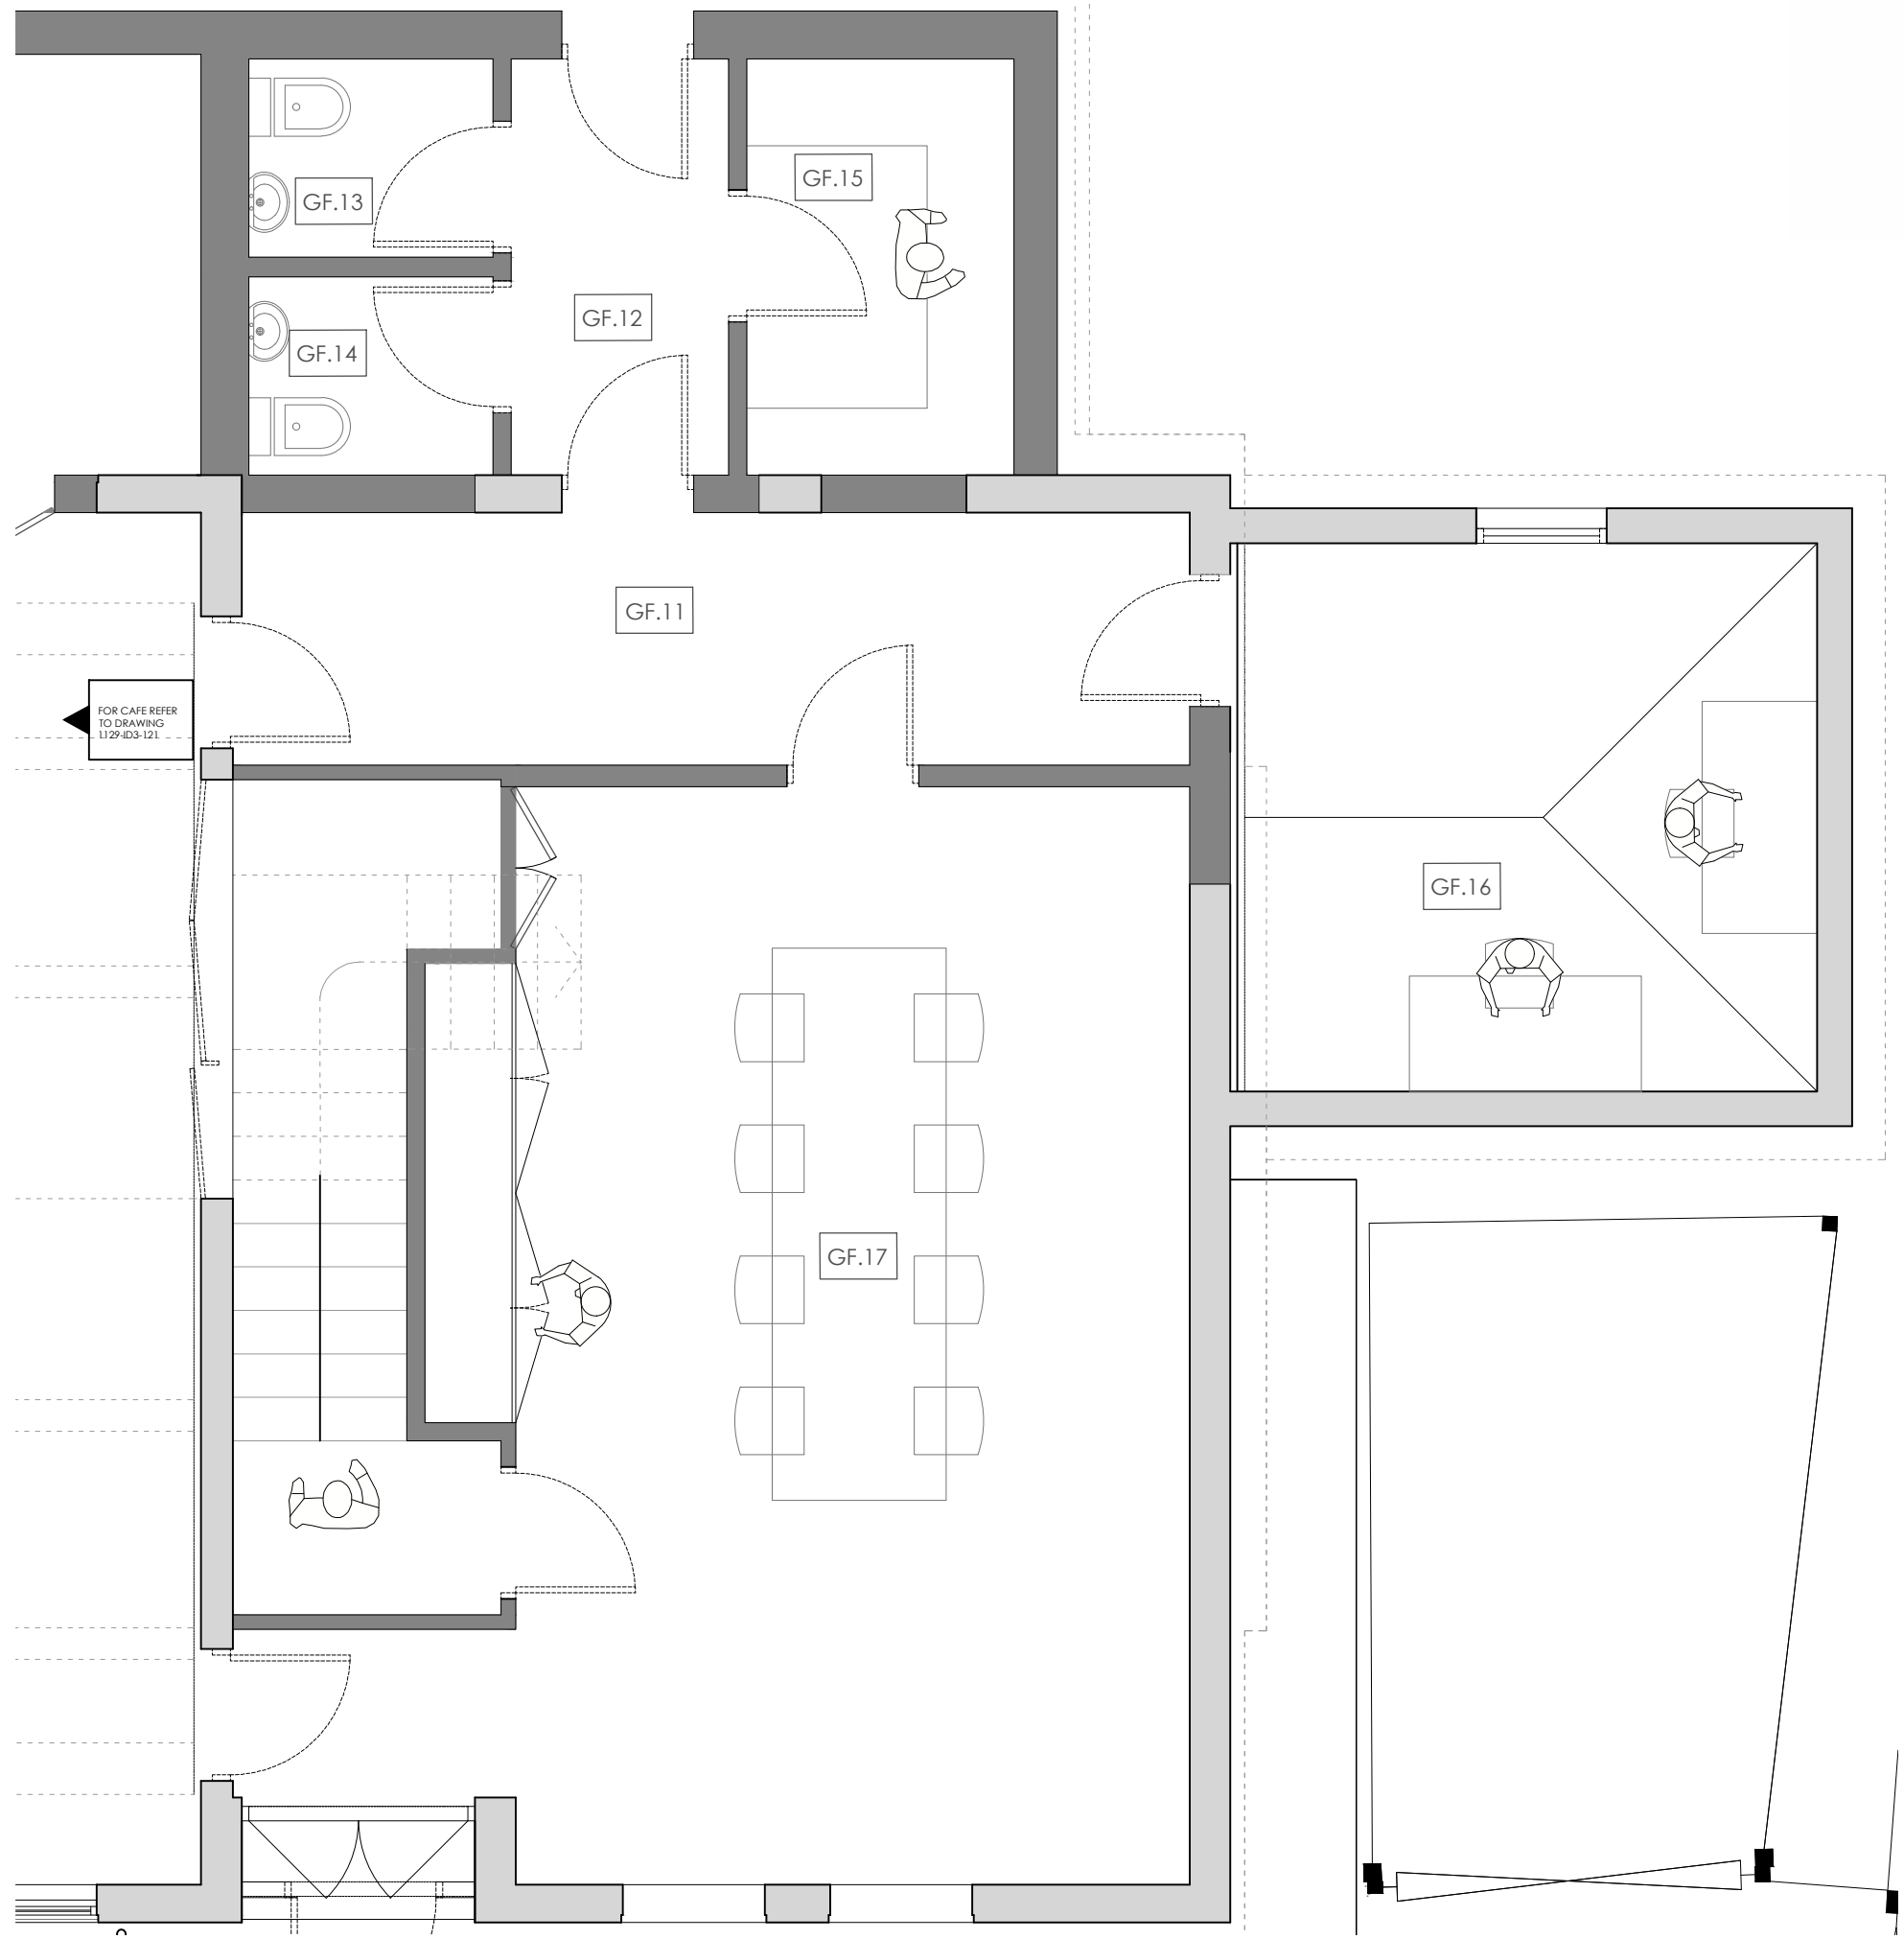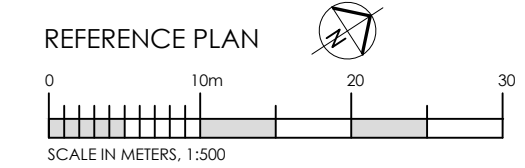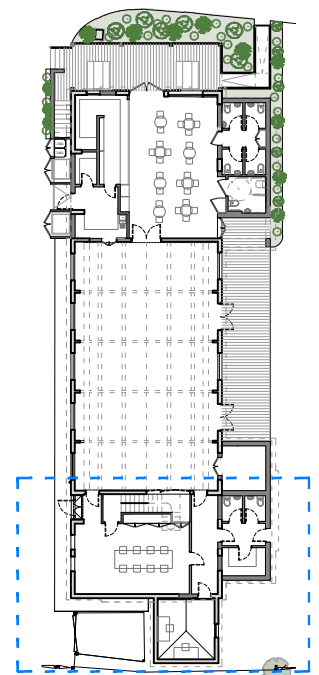

PLAN OF SYDNEY ROOM

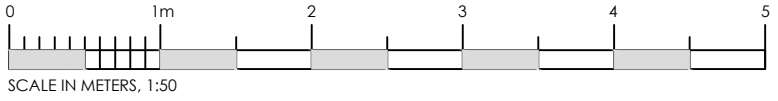

KEY:

	EXISTING
	PROPOSED

**BURY VILLAGE HALL
 BURY, PULBOROUGH
 WEST SUSSEX
 RH20 1PA**

PRELIMINARY

PROPOSED SYDNEY ROOM

DATE: APRIL 2022
 SCALE: 1:50 @ A3
 JOB No. 1129
 DRWG No. 122 Rev./




Victoria Holland RIBA
 71 Peppering High Barn · Burpham
 Arundel · West Sussex · BN18 9RN
 Tel 01903 882923

This drawing has been prepared for the purpose of gaining planning permission only and does not purport to be a working or contractual drawing and should not be used for any building or contractual purposes.
 This drawing has been prepared based on survey drawings and information prepared by others. All dimensions and levels on all drawings must be checked and verified on site before commencement of works.


© VICTORIA HOLLAND ARCHITECTURE LTD 2022

GENERAL NOTES

04.07.22 First Issue

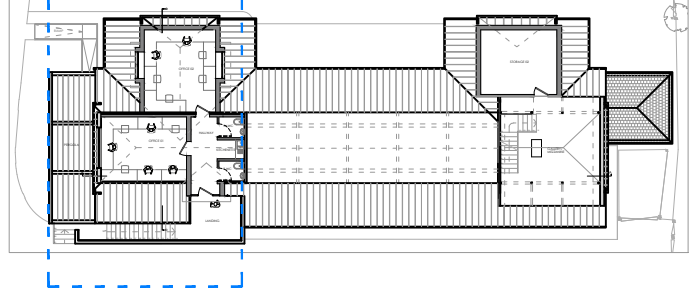

REFERENCE PLAN

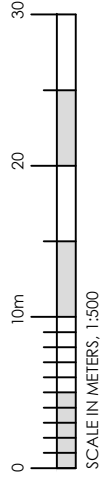

**BURY VILLAGE HALL
 BURY, PULBOROUGH
 WEST SUSSEX
 RH20 1PA**

PRELIMINARY

PROPOSED OFFICE 01 AND OFFICE 2

DATE: APRIL 2022
 SCALE: 1:50 @ A3
 JOB No. 1129
 DRW'G No. 123 Rev./



Victoria Holland RIBA
 71 Peppering High Barn - Burpham
 Arundel - West Sussex - BN18 9RN
 Tel 01903 882923



PLAN OF OFFICE 1 AND OFFICE 2

SCALE IN METERS, 1:50

This drawing has been prepared for the purpose of gaining planning permission only and does not purport to be a working or contractual drawing and should not be used for any building or contractual purposes.
 This drawing has been prepared based on survey drawings and information prepared by others. All dimensions and levels on all drawings must be checked and verified on site before commencement of works

© VICTORIA HOLLAND ARCHITECTURE LTD 2022

GENERAL NOTES

04.07.22 First Issue

**BURY VILLAGE HALL
 BURY, PULBOROUGH
 WEST SUSSEX
 RH20 1PA**


PRELIMINARY

PROPOSED NORTH-WEST ELEVATION

DATE: APRIL 2022
 SCALE: 1:50 @ A3
 JOB No. 1129
 DRWG No. 130 Rev./



Victoria Holland RIBA
 71 Peppering High Barn · Burpham
 Arundel · West Sussex · BN18 9RN
 Tel 01903 882923

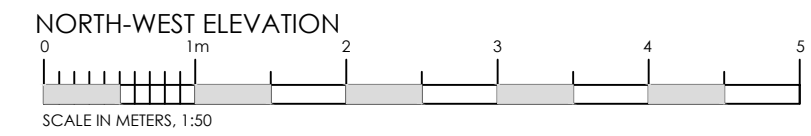


This drawing has been prepared for the purpose of gaining planning permission only and does not purport to be a working or contractual drawing and should not be used for any building or contractual purposes.
This drawing has been prepared based on survey drawings and information prepared by others. All dimensions and levels on all drawings must be checked and verified on site before commencement of works

© VICTORIA HOLLAND ARCHITECTURE LTD 2022

GENERAL NOTES

04.07.22 First Issue

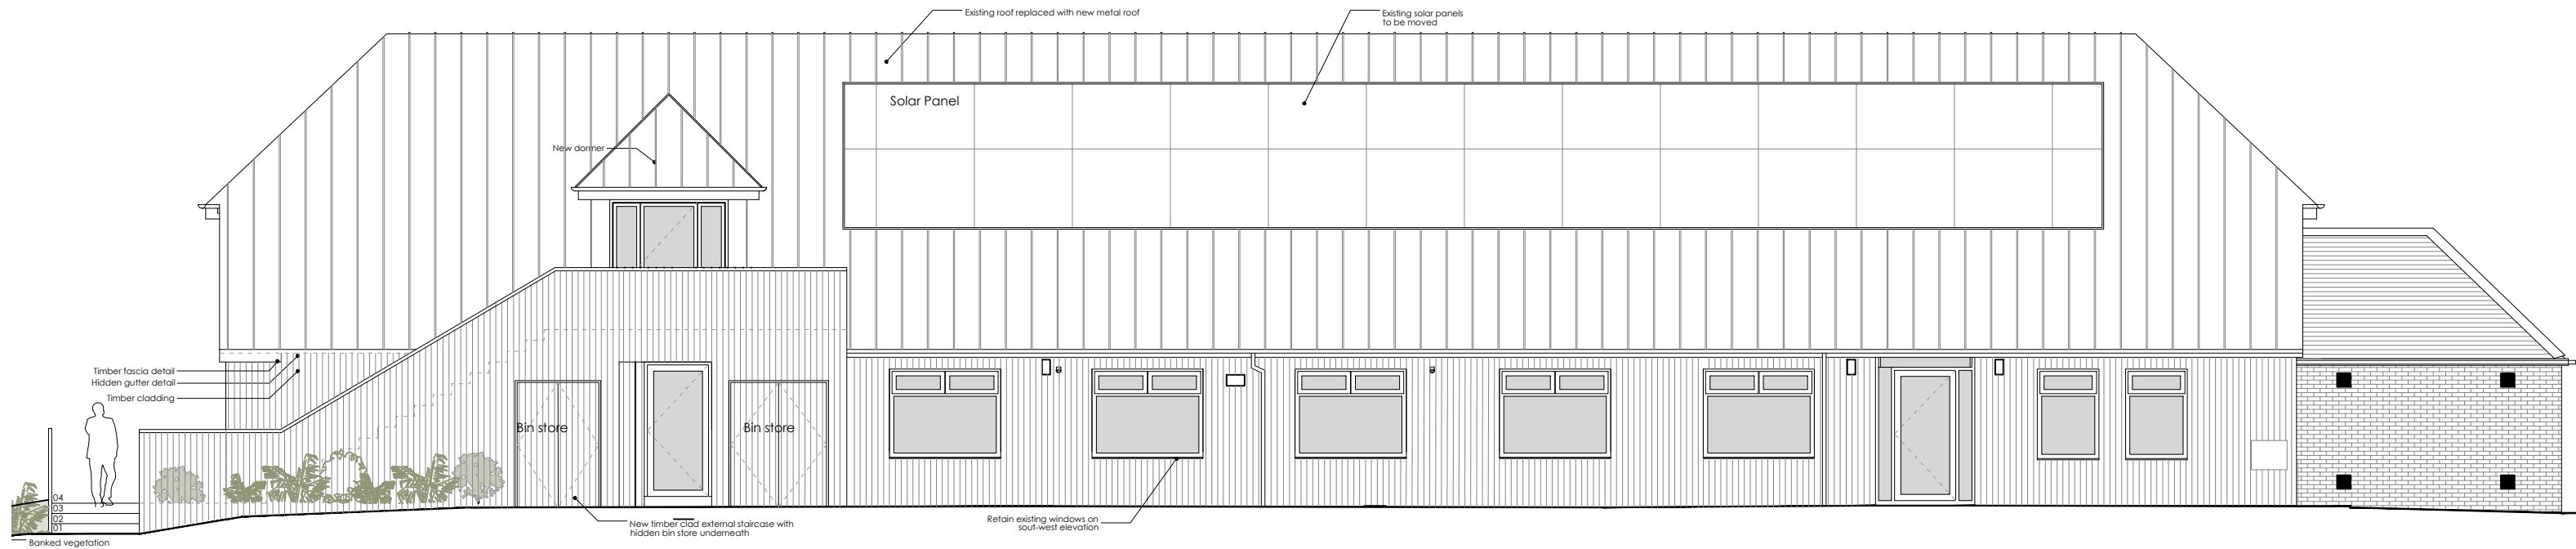

SOUTH-WEST ELEVATION



SCALE IN METERS, 1:100

**BURY VILLAGE HALL
BURY, PULBOROUGH
WEST SUSSEX
RH20 1PA**

PRELIMINARY

PROPOSED SOUTH-WEST ELEVATION

DATE: APRIL 2022
SCALE: 1:100 @ A3
JOB No. 1129
DRWG No. 131 Rev./




Victoria Holland RIBA
71 Peppering High Barn · Burpham
Arundel · West Sussex · BN18 9RN
Tel 01903 882923

This drawing has been prepared for the purpose of gaining planning permission only and does not purport to be a working or contractual drawing and should not be used for any building or contractual purposes.
 This drawing has been prepared based on survey drawings and information prepared by others. All dimensions and levels on all drawings must be checked and verified on site before commencement of works


© VICTORIA HOLLAND ARCHITECTURE LTD 2022

GENERAL NOTES

04.07.22 First Issue

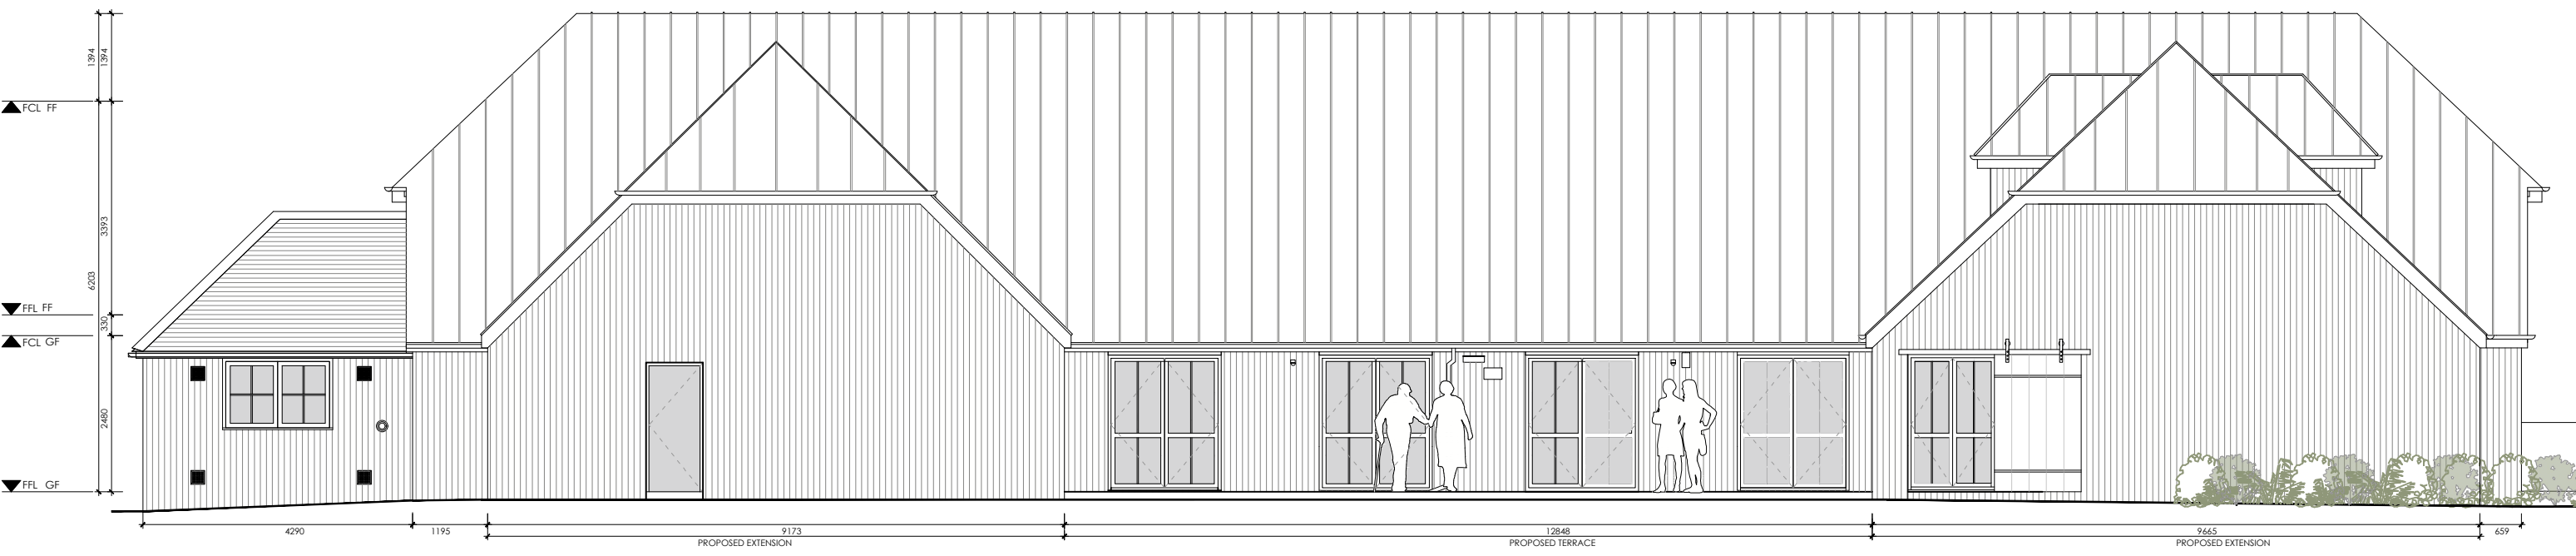

NORTH-EAST ELEVATION

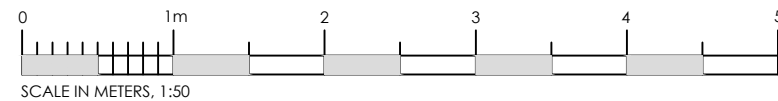

SCALE IN METERS, 1:50

**BURY VILLAGE HALL
 BURY, PULBOROUGH
 WEST SUSSEX
 RH20 1PA**

PRELIMINARY

PROPOSED NORTH-EAST ELEVATION

DATE: APRIL 2022
 SCALE: 1:50 @ A3
 JOB No. 1129
 DRWG No. 132 Rev./




Victoria Holland RIBA
 71 Peppering High Barn · Burpham
 Arundel · West Sussex · BN18 9RN
 Tel 01903 882923

This drawing has been prepared for the purpose of gaining planning permission only and does not purport to be a working or contractual drawing and should not be used for any building or contractual purposes.
This drawing has been prepared based on survey drawings and information prepared by others. All dimensions and levels on all drawings must be checked and verified on site before commencement of works


© VICTORIA HOLLAND ARCHITECTURE LTD 2022

GENERAL NOTES

04.07.22 First Issue

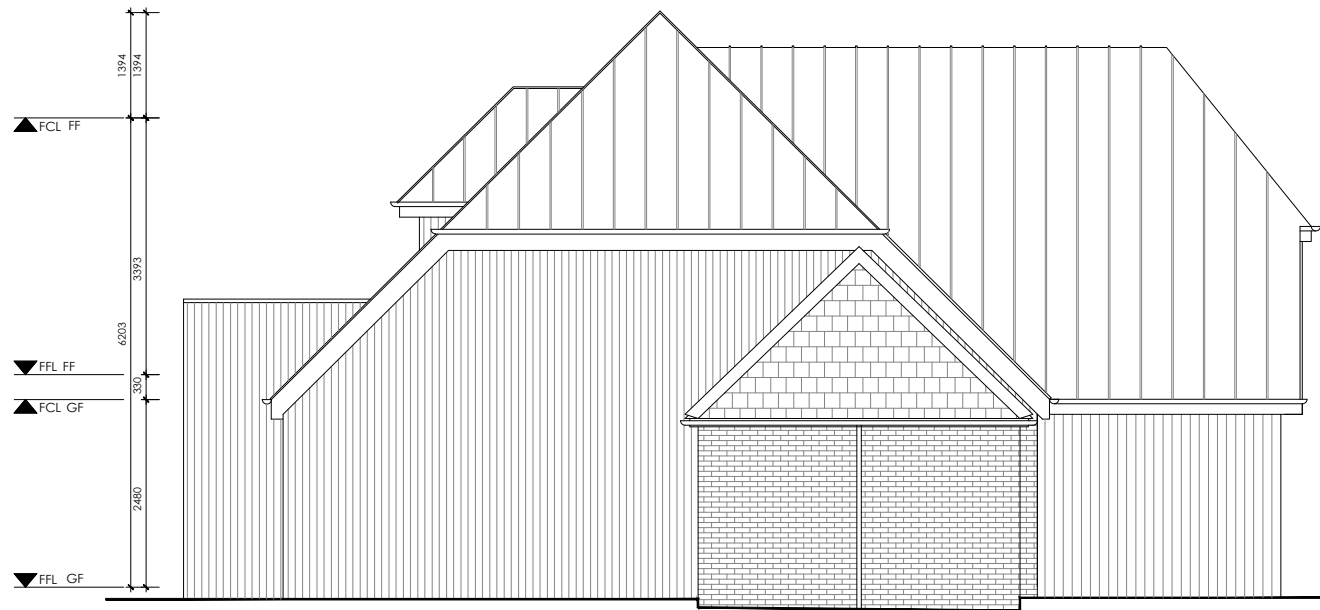

SOUTH-EAST ELEVATION

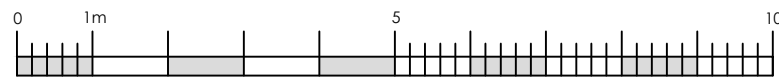

SCALE IN METERS, 1:100

**BURY VILLAGE HALL
BURY, PULBOROUGH
WEST SUSSEX
RH20 1PA**

PRELIMINARY

PROPOSED SOUTH-EAST ELEVATION

DATE: APRIL 2022
SCALE: 1:100 @ A3
JOB No. 1129
DRWG No. 133 Rev./



Victoria Holland RIBA
71 Peppering High Barn · Burpham
Arundel · West Sussex · BN18 9RN
Tel 01903 882923