


1:18 Scale Drawing of Channel Cross-sections

Current channel profile along edge of footpath (downstream of pond):

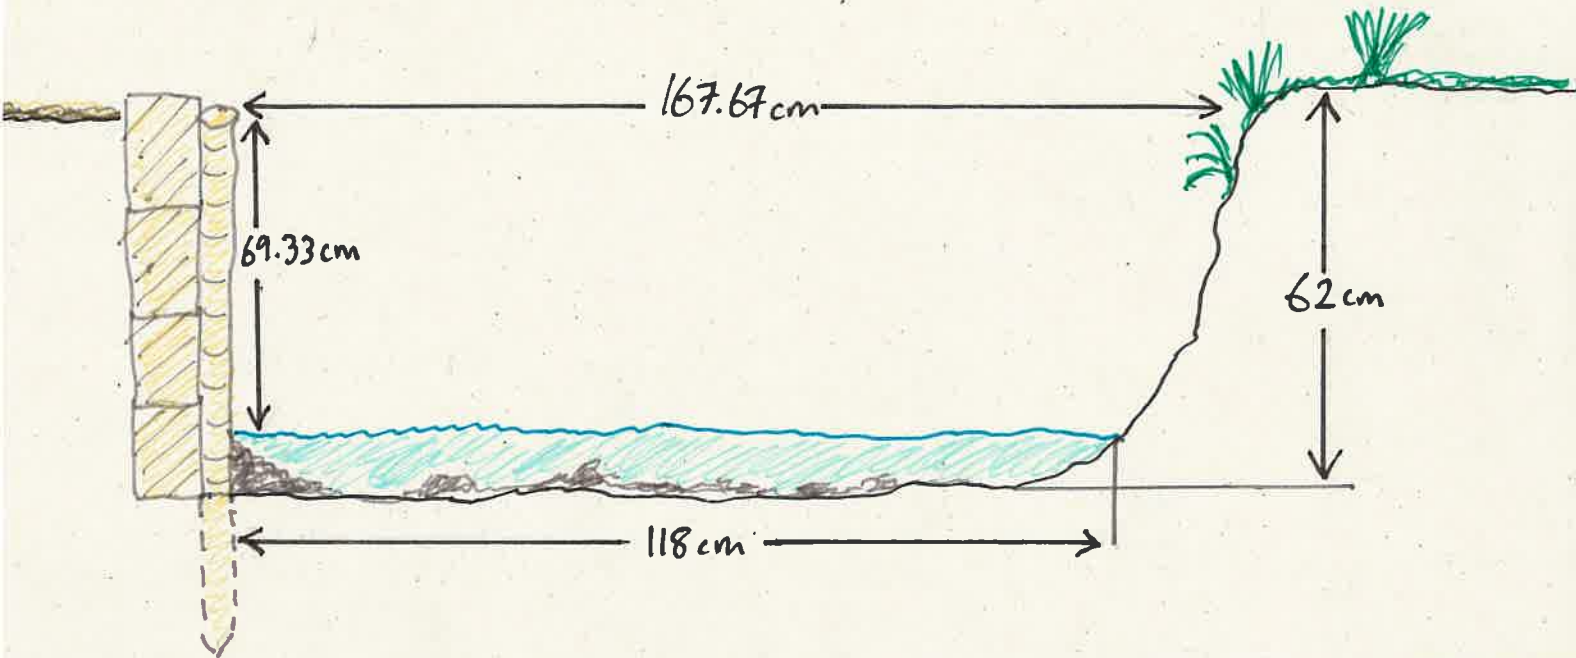

Proposed channel profile for section of newly created channel re-located away from footpath downstream of pond:

