



This drawing has been prepared for the purpose of getting planning permission only and does not purport to be a working or contractual drawing and should not be used for any building or construction. This drawing has been prepared based on survey drawings and information prepared by others. All dimensions and levels on all drawings must be checked and verified in situ before commencement of works.

© VICTORIA HOLLAND ARCHITECTURE LTD 2024

GENERAL NOTES

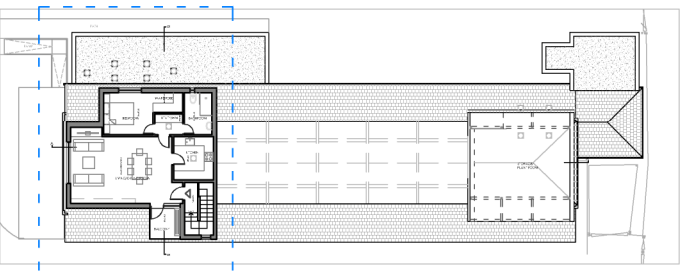

REFERENCE PLAN

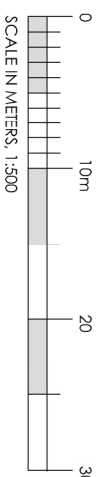

SCALE IN METERS, 1:500



FLAT G.I.A: 60.4 m²

**BURY VILLAGE HALL
BURY, PULBOROUGH
WEST SUSSEX
RH20 1PA**



PLANNING

PROPOSED FLAT LAYOUT

DATE: JULY 2024
SCALE: 1:50 @ A3
JOB No. 1129
DRWG No. 124 Rev/1/A



Victoria Holland RIBA
50 Malttravers Street Arundel
West Sussex - BN18 9BQ
Tel 01903 882923

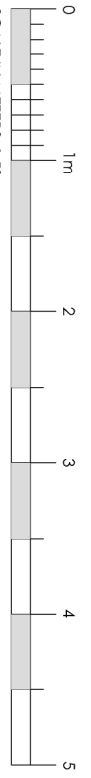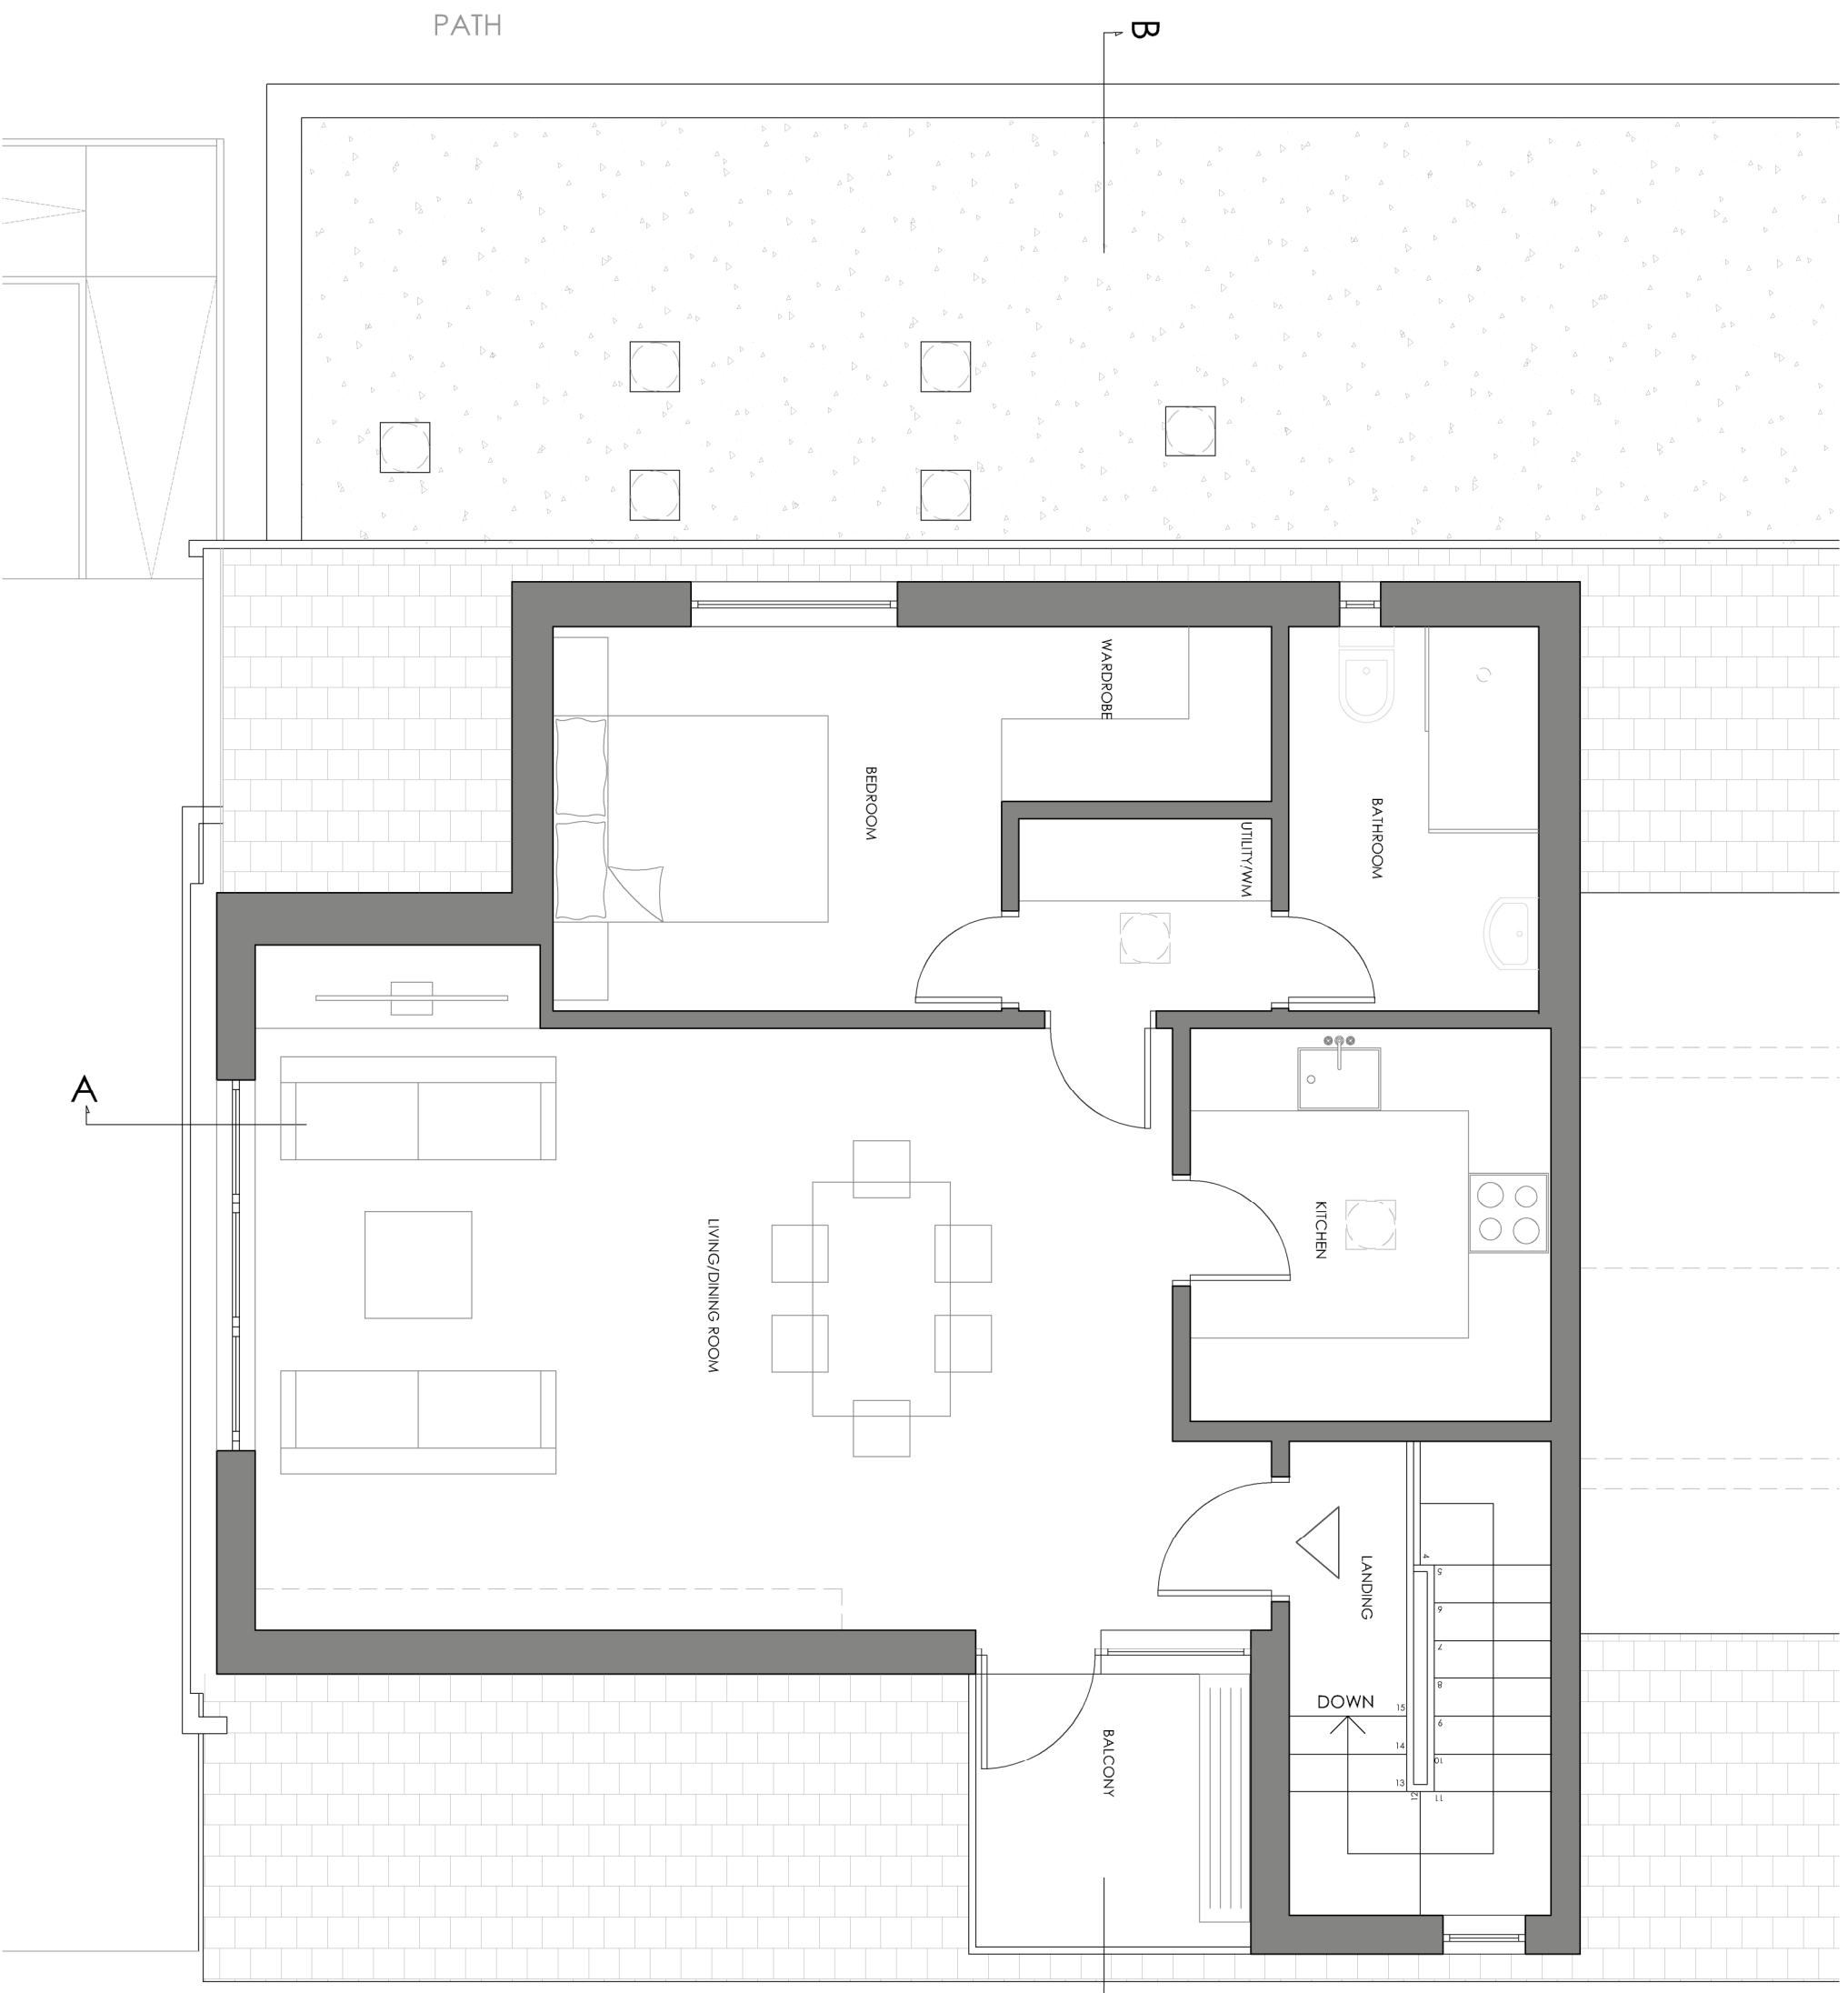

SCALE IN METERS, 1:50

